



TOWN+COUNTRY
CEDAR HOMES

LIFESTYLES CRAFTED IN CEDAR

Boathouse



FRONT ELEVATION

Total Square Footage: 4,751

Number of Levels: 2

Number of Bedrooms: 2

Number of Bathrooms: 3


Basement: Yes

Garage: 3



REAR
ELEVATION

Grab a cup of coffee, tea or a glass of wine. Over the phone or in person, on your site or at our office. No talk of a project or a house—we'll talk about your home... **It's that simple.**

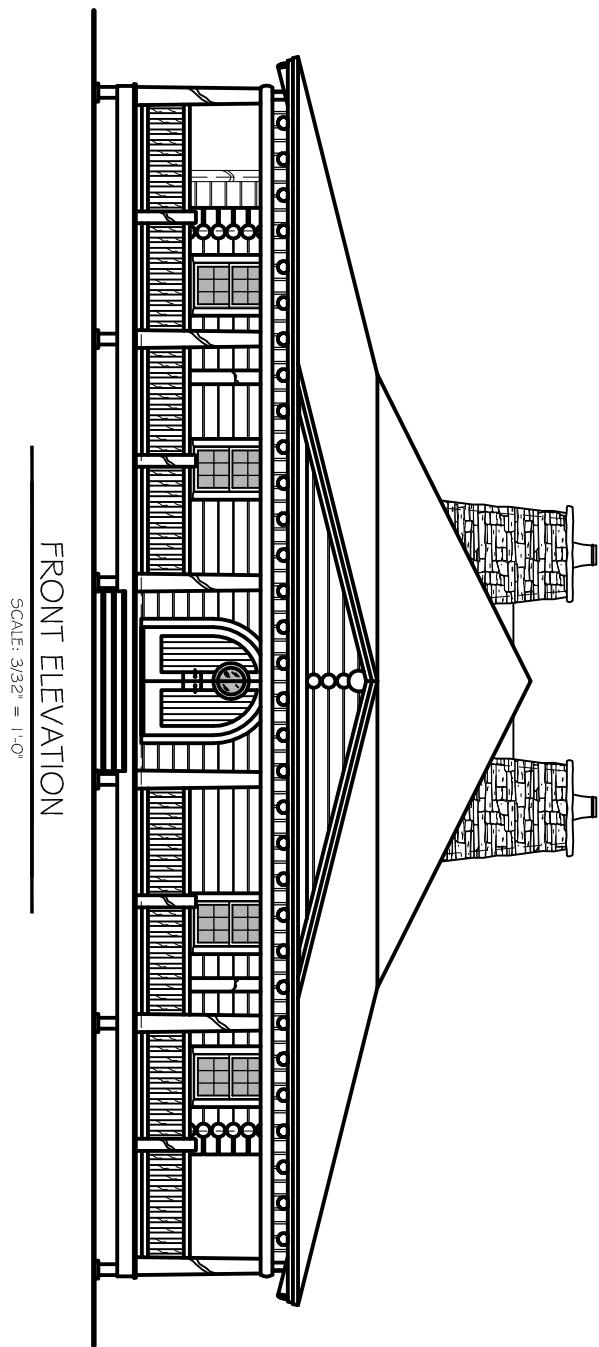

FRONT ELEVATION

SCALE: 3/32" = 1'-0"



TOWN+COUNTRY
CEDAR HOMES


HOME PLAN #060048

LIFESTYLES CRAFTED IN CEDAR

WWW.CEDARHOMES.COM

THIS DRAWING IS CONSIDERED A PROPRIETARY
PRODUCT OF TOWN & COUNTRY CEDAR HOMES. IT
IS NOT TO USED OR REPRODUCED IN ANY MANNER
UNLESS AUTHORIZED IN WRITING BY TOWN &
COUNTRY CEDAR HOMES.

1-800-968-3178

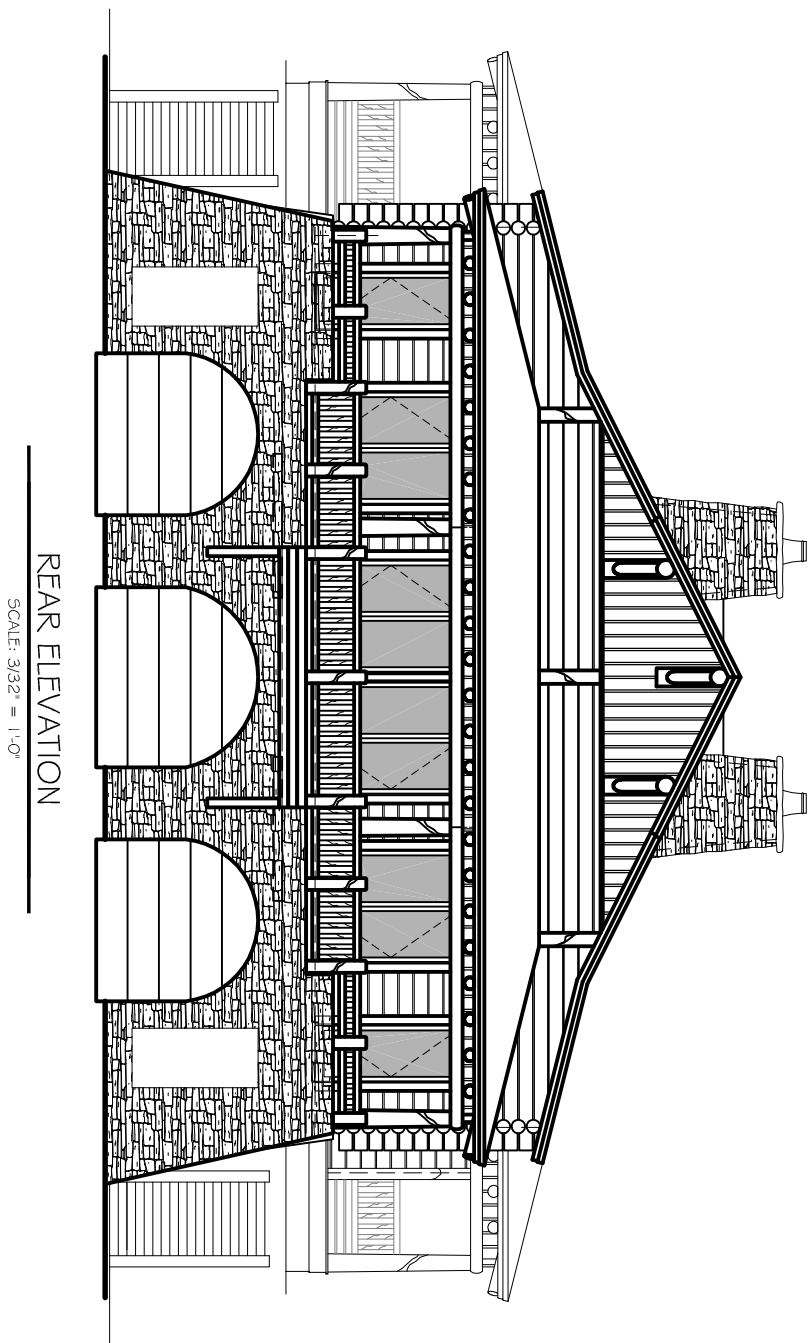

REAR ELEVATION

SCALE: 3/32" = 1'-0"



TOWN+COUNTRY
CEDAR HOMES


HOME PLAN #060048

LIFESTYLES CRAFTED IN CEDAR

WWW.CEDARHOMES.COM

THIS DRAWING IS CONSIDERED A PROPRIETARY
PRODUCT OF TOWN & COUNTRY CEDAR HOMES. IT
IS NOT TO USED OR REPRODUCED IN ANY MANNER
UNLESS AUTHORIZED IN WRITING BY TOWN &
COUNTRY CEDAR HOMES.

1-800-968-3178

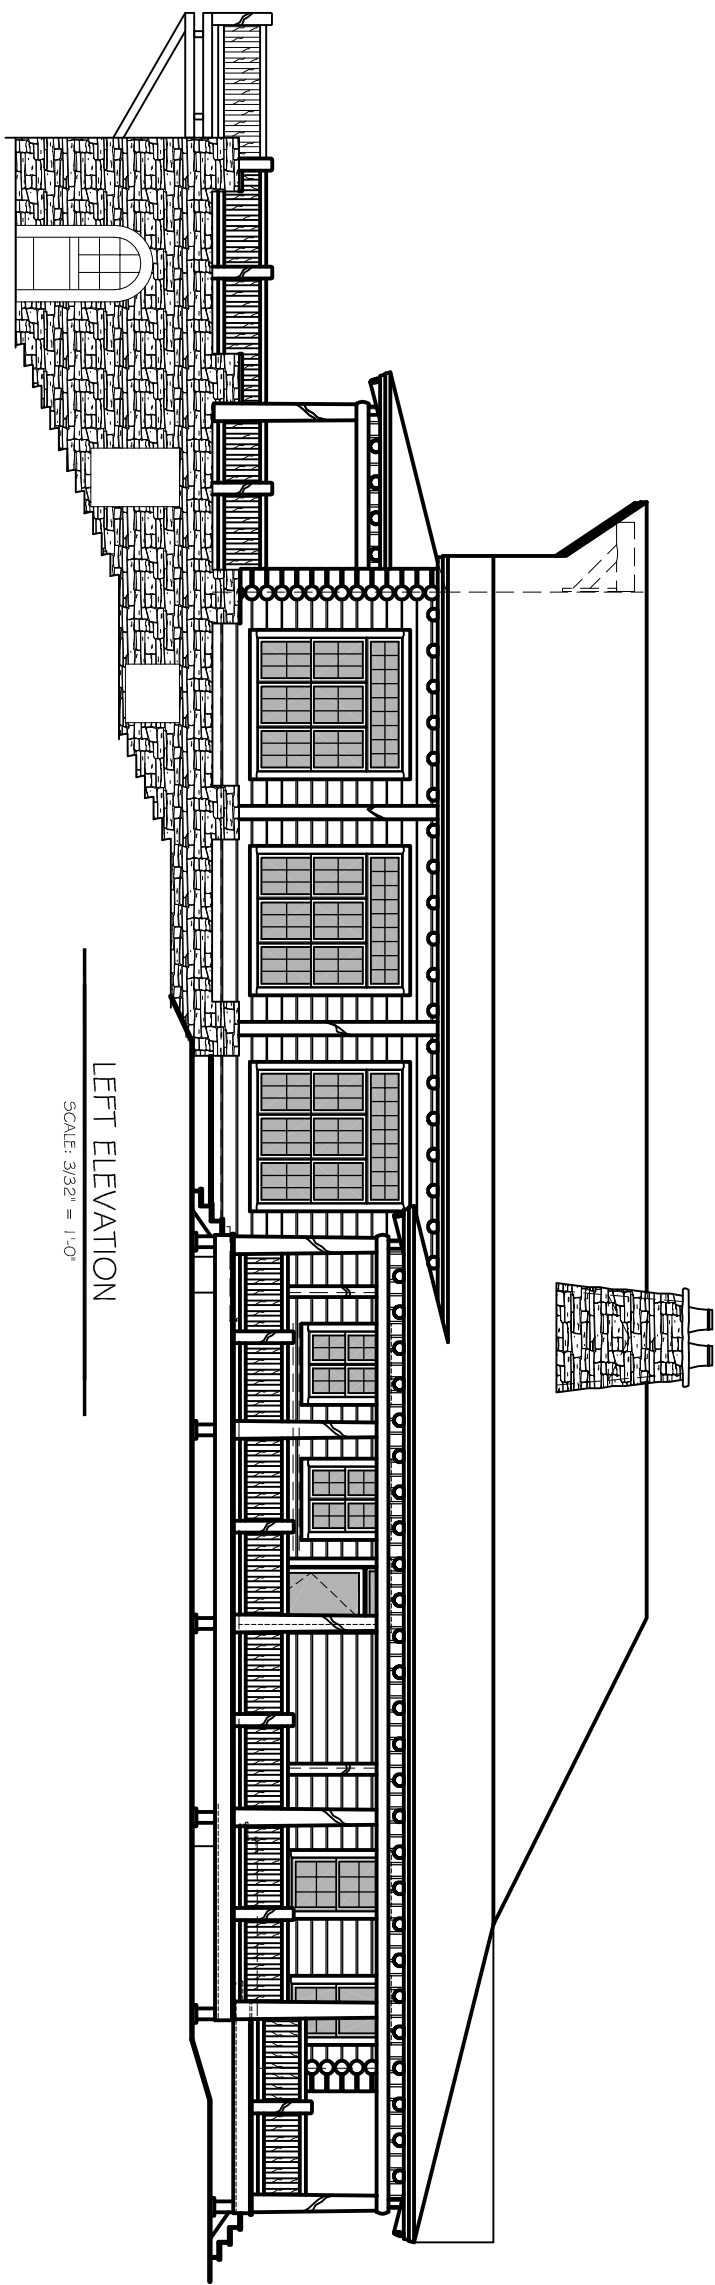

LEFT ELEVATION

SCALE: 3/32" = 1'-0"



TOWN+COUNTRY
CEDAR HOMES


HOME PLAN #060048

LIFESTYLES CRAFTED IN CEDAR

WWW.CEDARHOMES.COM

THIS DRAWING IS CONSIDERED A PROPRIETARY
PRODUCT OF TOWN & COUNTRY CEDAR HOMES. IT
IS NOT TO USED OR REPRODUCED IN ANY MANNER
UNLESS AUTHORIZED IN WRITING BY TOWN &
COUNTRY CEDAR HOMES.

1-800-968-3178

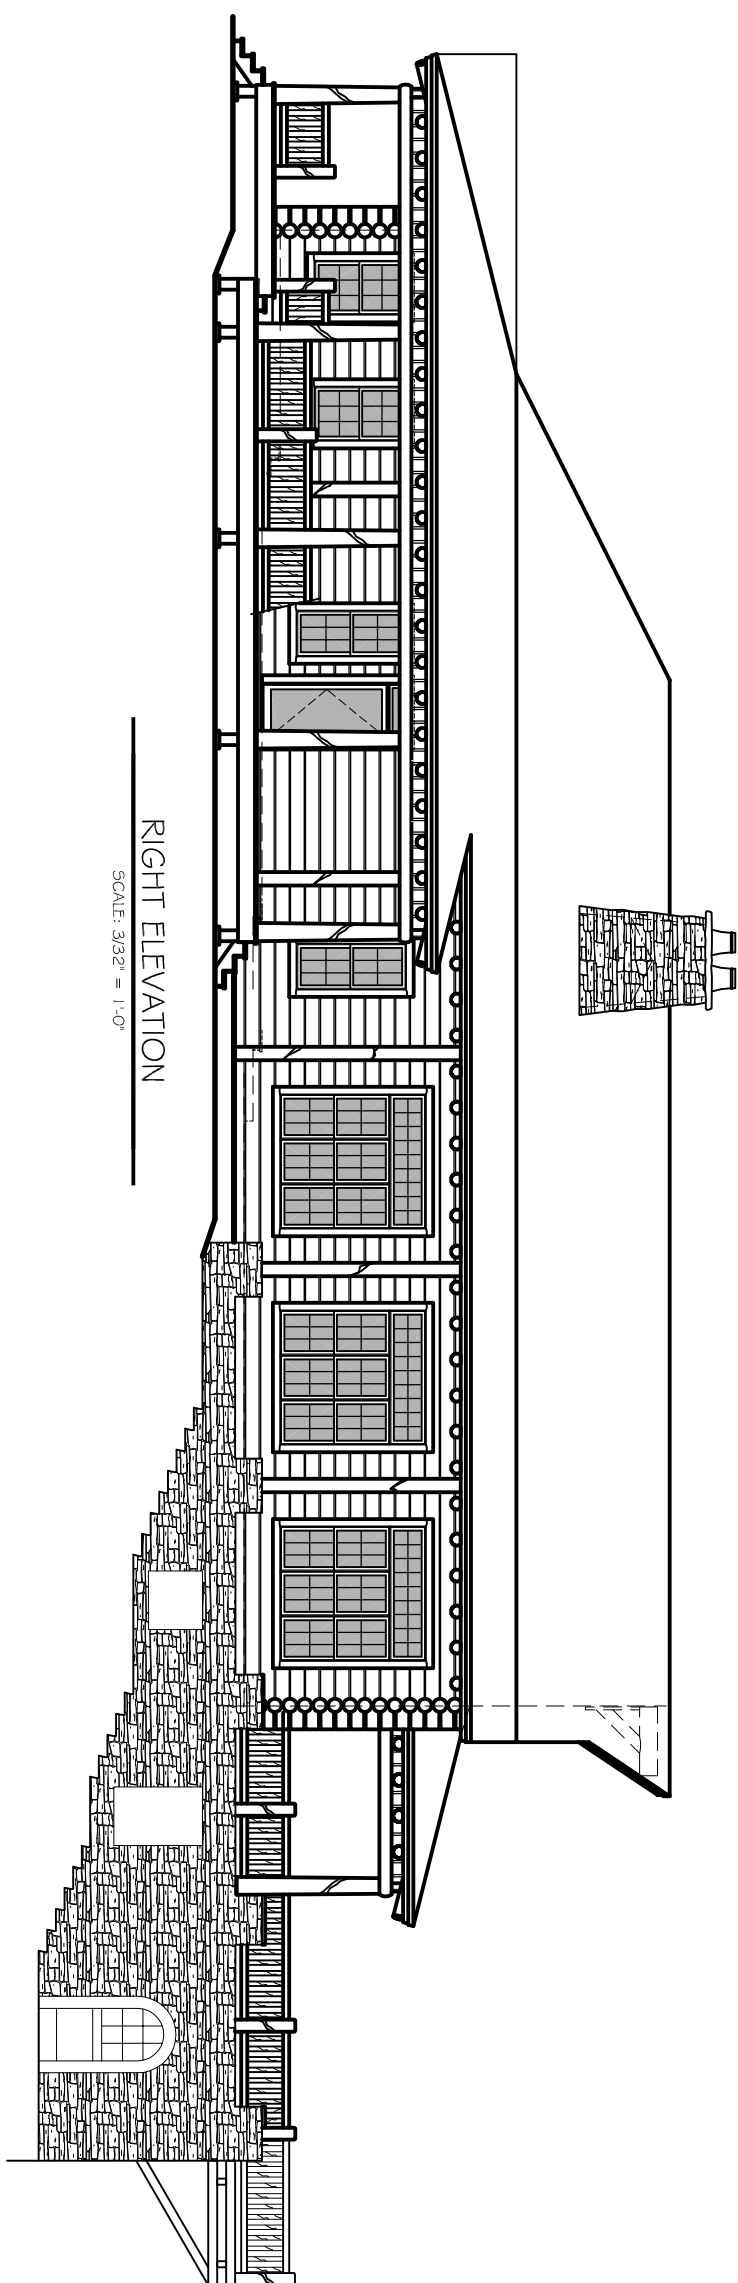

RIGHT ELEVATION
SCALE: 3/32" = 1'-0"



TOWN+COUNTRY
CEDAR HOMES


HOME PLAN #060048

LIFESTYLES CRAFTED IN CEDAR

WWW.CEDARHOMES.COM

THIS DRAWING IS CONSIDERED A PROPRIETARY
PRODUCT OF TOWN & COUNTRY CEDAR HOMES. IT
IS NOT TO USED OR REPRODUCED IN ANY MANNER
UNLESS AUTHORIZED IN WRITING BY TOWN &
COUNTRY CEDAR HOMES.

1-800-968-3178

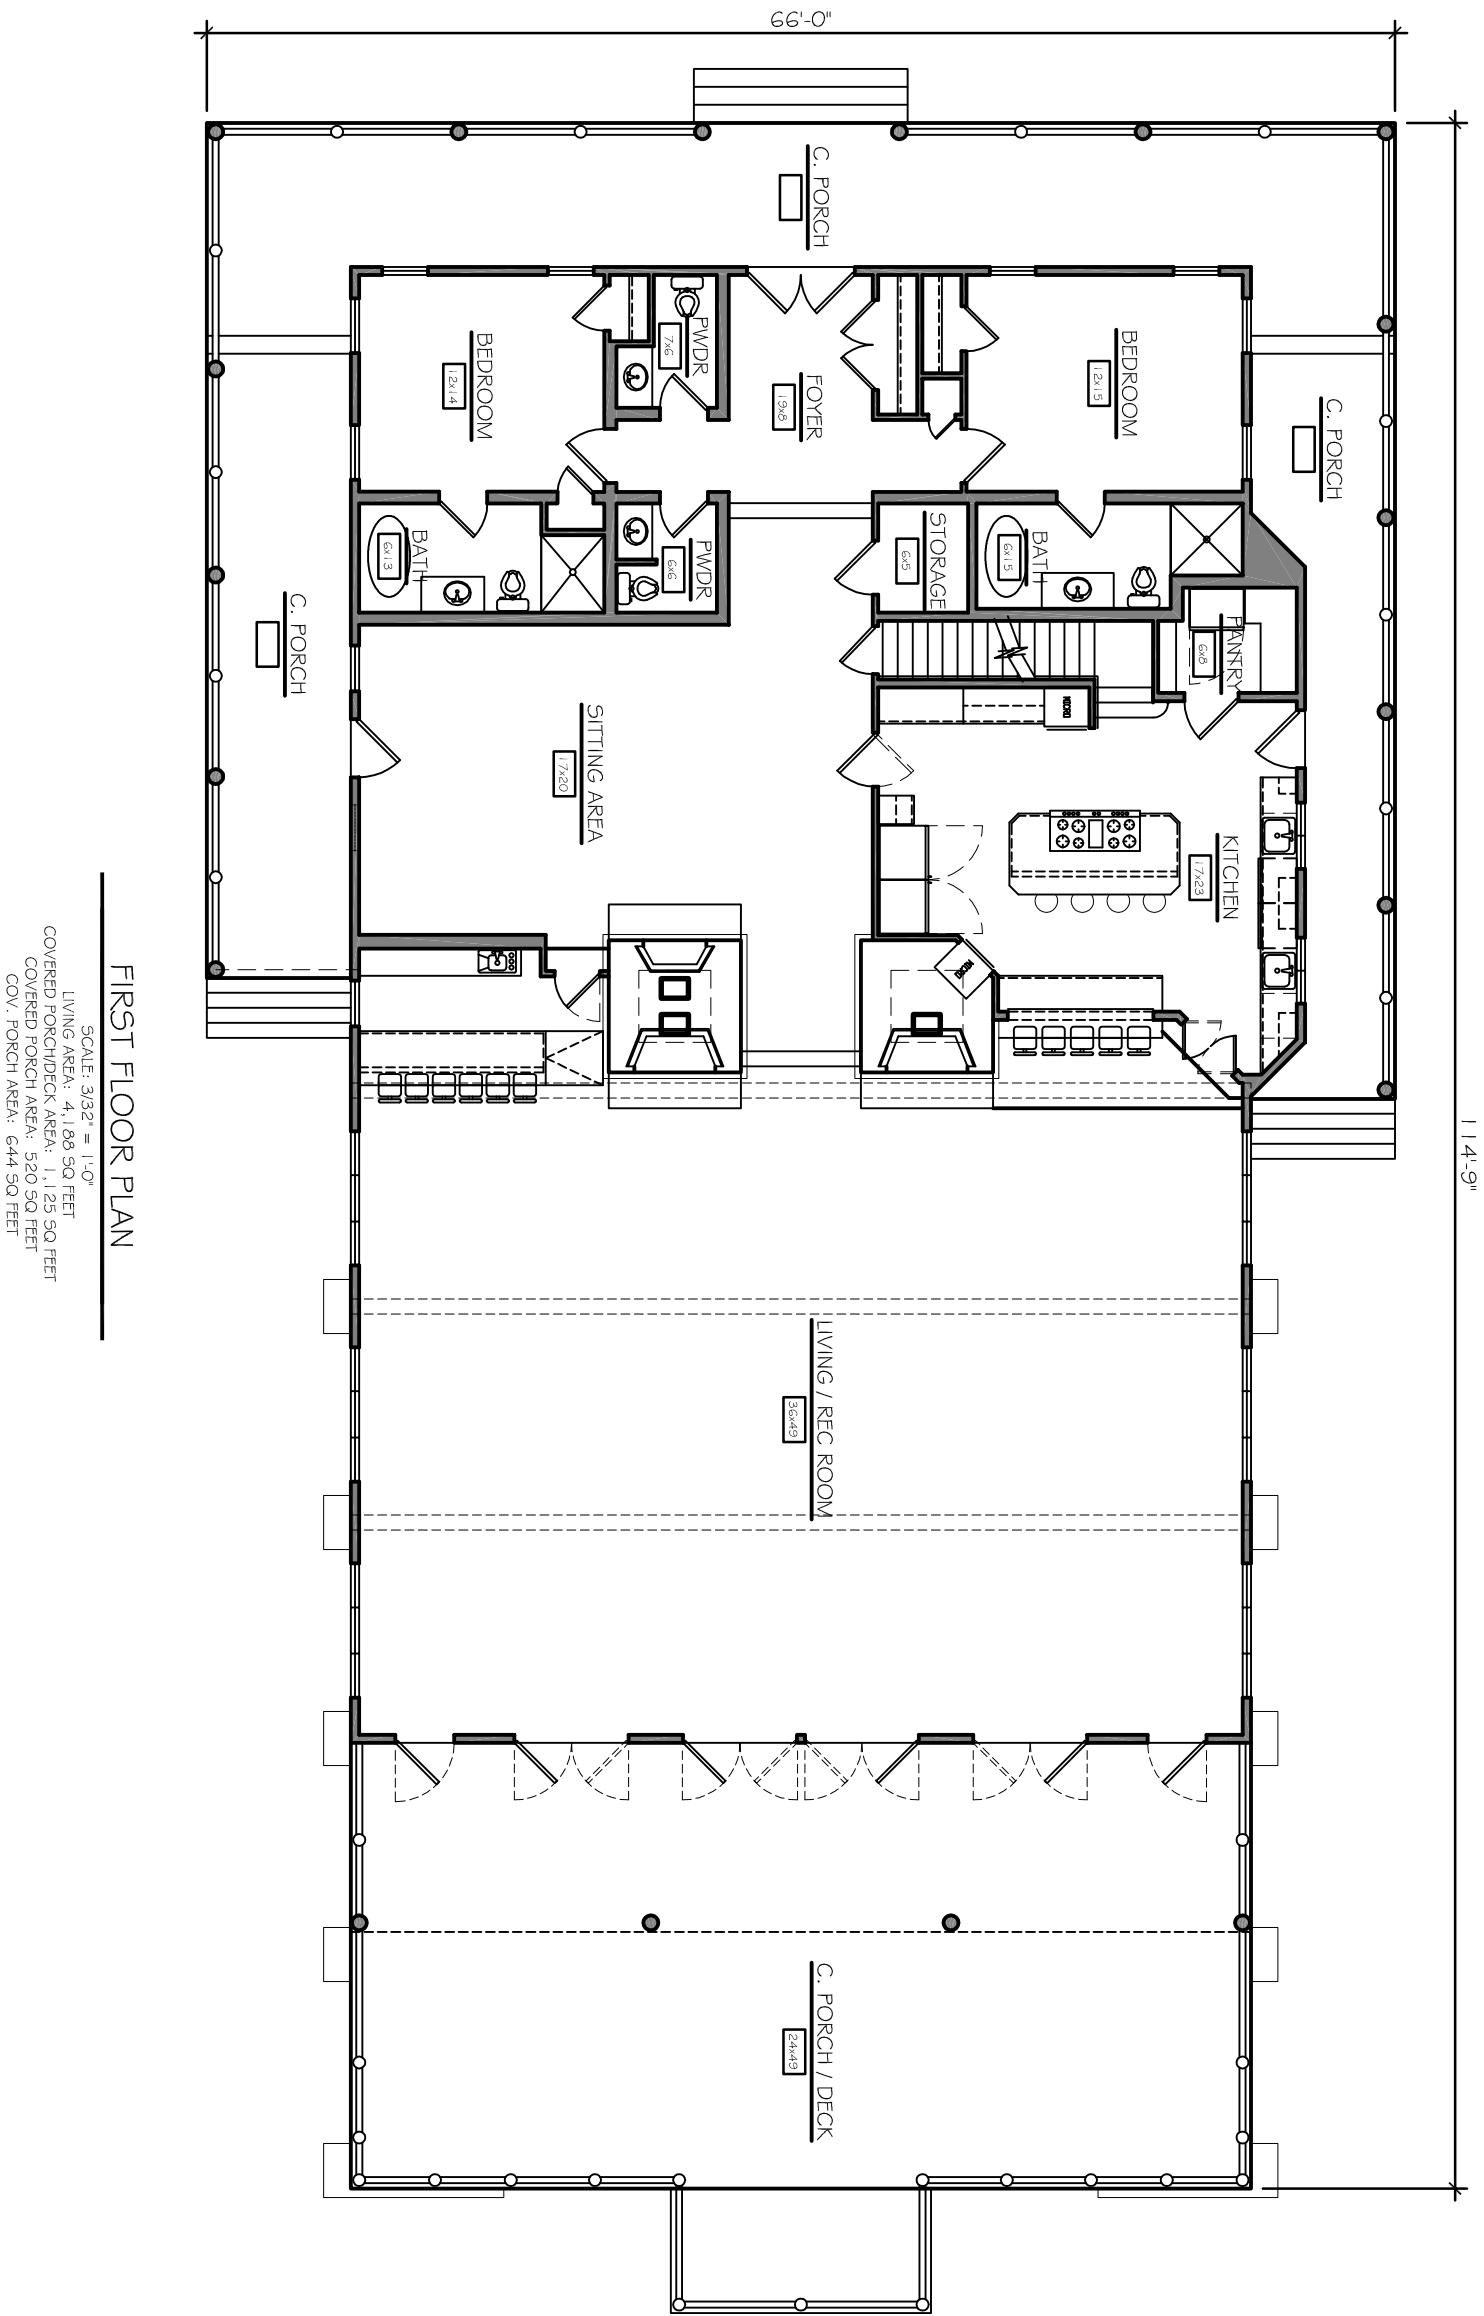

FIRST FLOOR PLAN

SCALE: 3/32" = 1'-0"
LIVING AREA: 4,188 SQ. FEET
COVERED PORCH/DECK AREA: 1,125 SQ. FEET
COVERED PORCH AREA: 520 SQ. FEET
COV. PORCH AREA: 644 SQ. FEET

HOME PLAN #060048


LIFESTYLES CRAFTED IN CEDAR

WWW.CEDARHOMES.COM

THIS DRAWING IS CONSIDERED A PROPRIETARY PRODUCT OF TOWN & COUNTRY CEDAR HOMES. IT IS NOT TO BE USED OR REPRODUCED IN ANY MANNER UNLESS AUTHORIZED IN WRITING BY TOWN & COUNTRY CEDAR HOMES.

1-800-968-3178



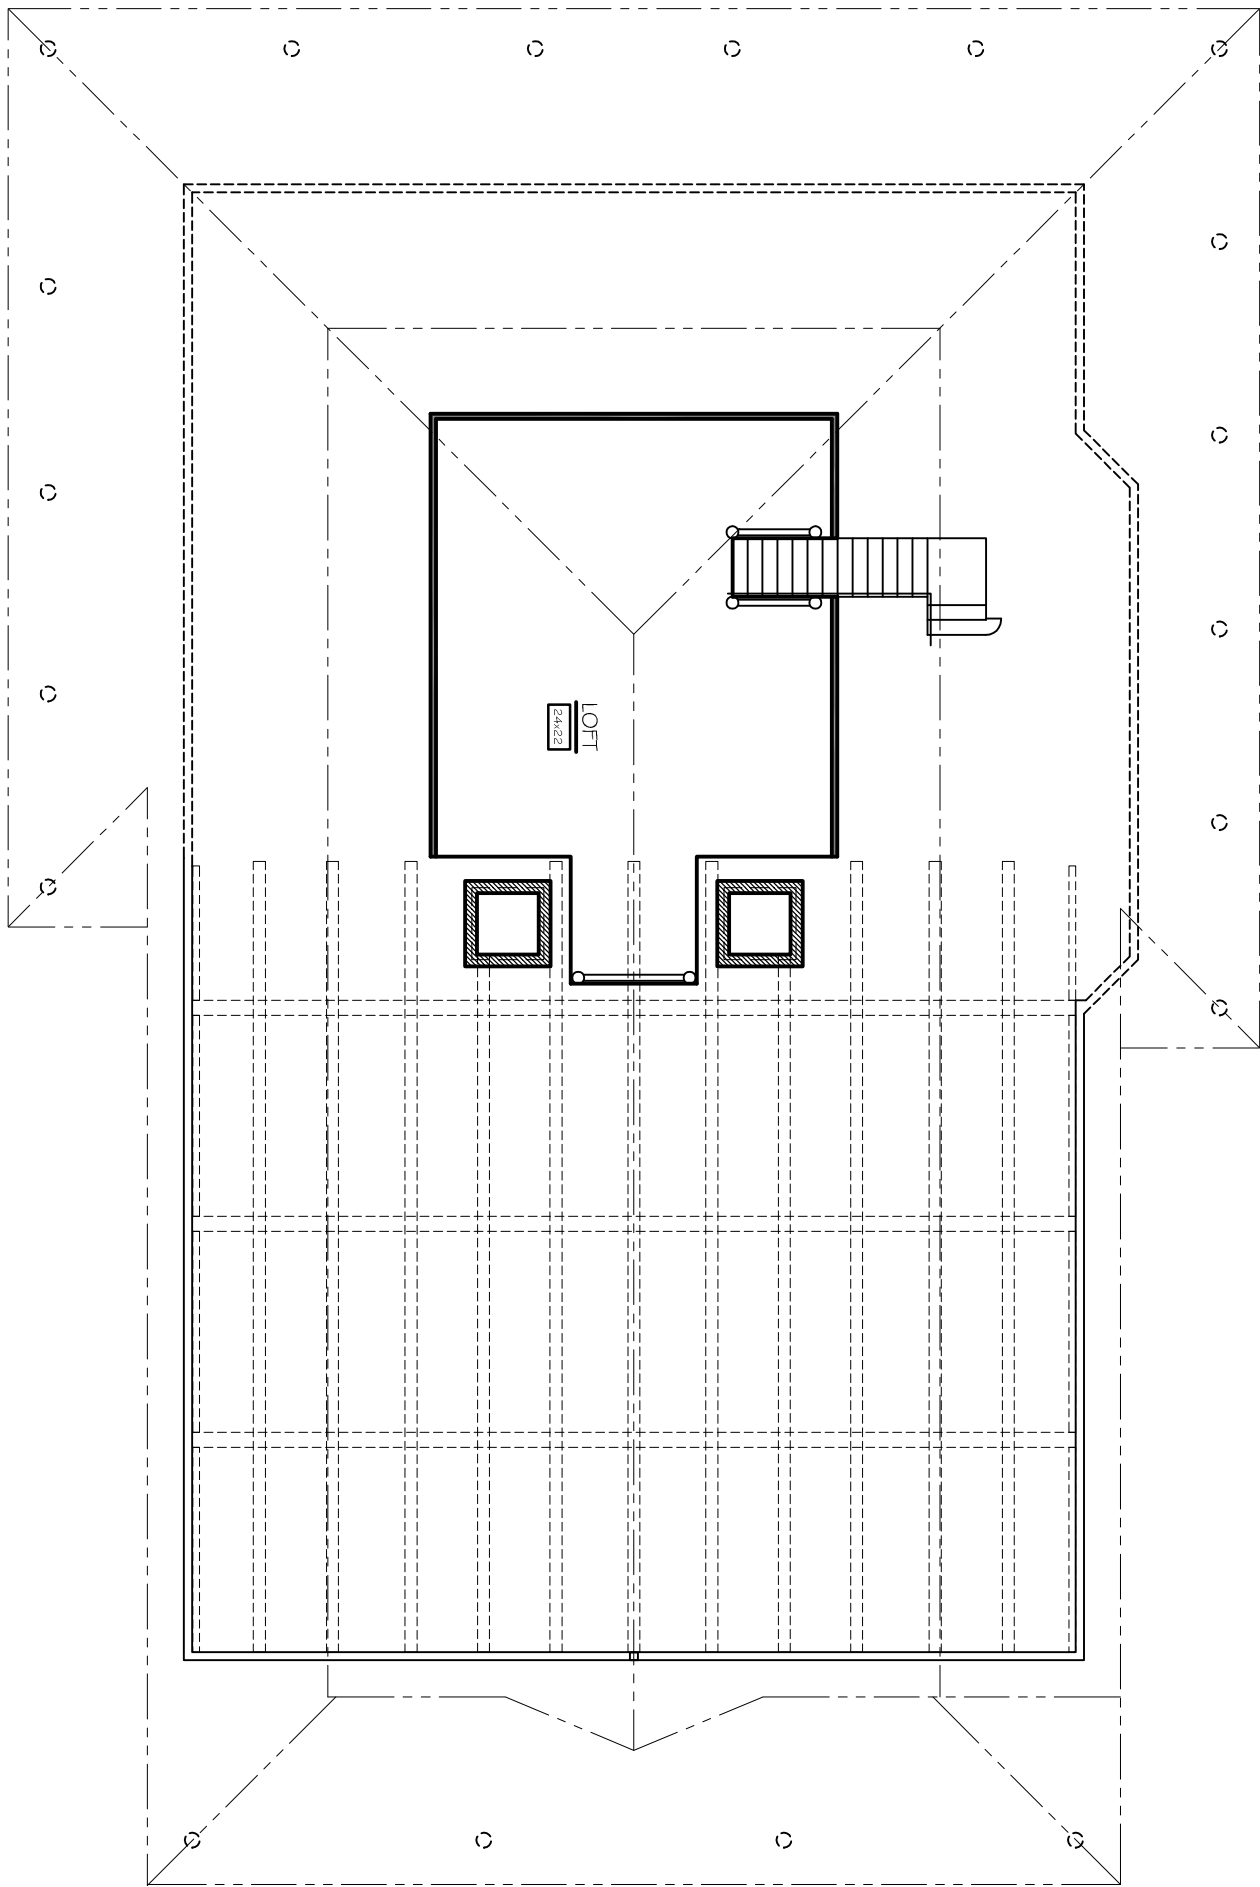

SECOND FLOOR PLAN

SCALE: 3/32" = 1'-0"
LIVING AREA: 563 SQ FEET



TOWN+COUNTRY
CEDAR HOMES


HOME PLAN #060048

LIFESTYLES CRAFTED IN CEDAR

WWW.CEDARHOMES.COM

THIS DRAWING IS CONSIDERED A PROPRIETARY
PRODUCT OF TOWN & COUNTRY CEDAR HOMES. IT
IS NOT TO USED OR REPRODUCED IN ANY MANNER
UNLESS AUTHORIZED IN WRITING BY TOWN &
COUNTRY CEDAR HOMES.

1-800-968-3178

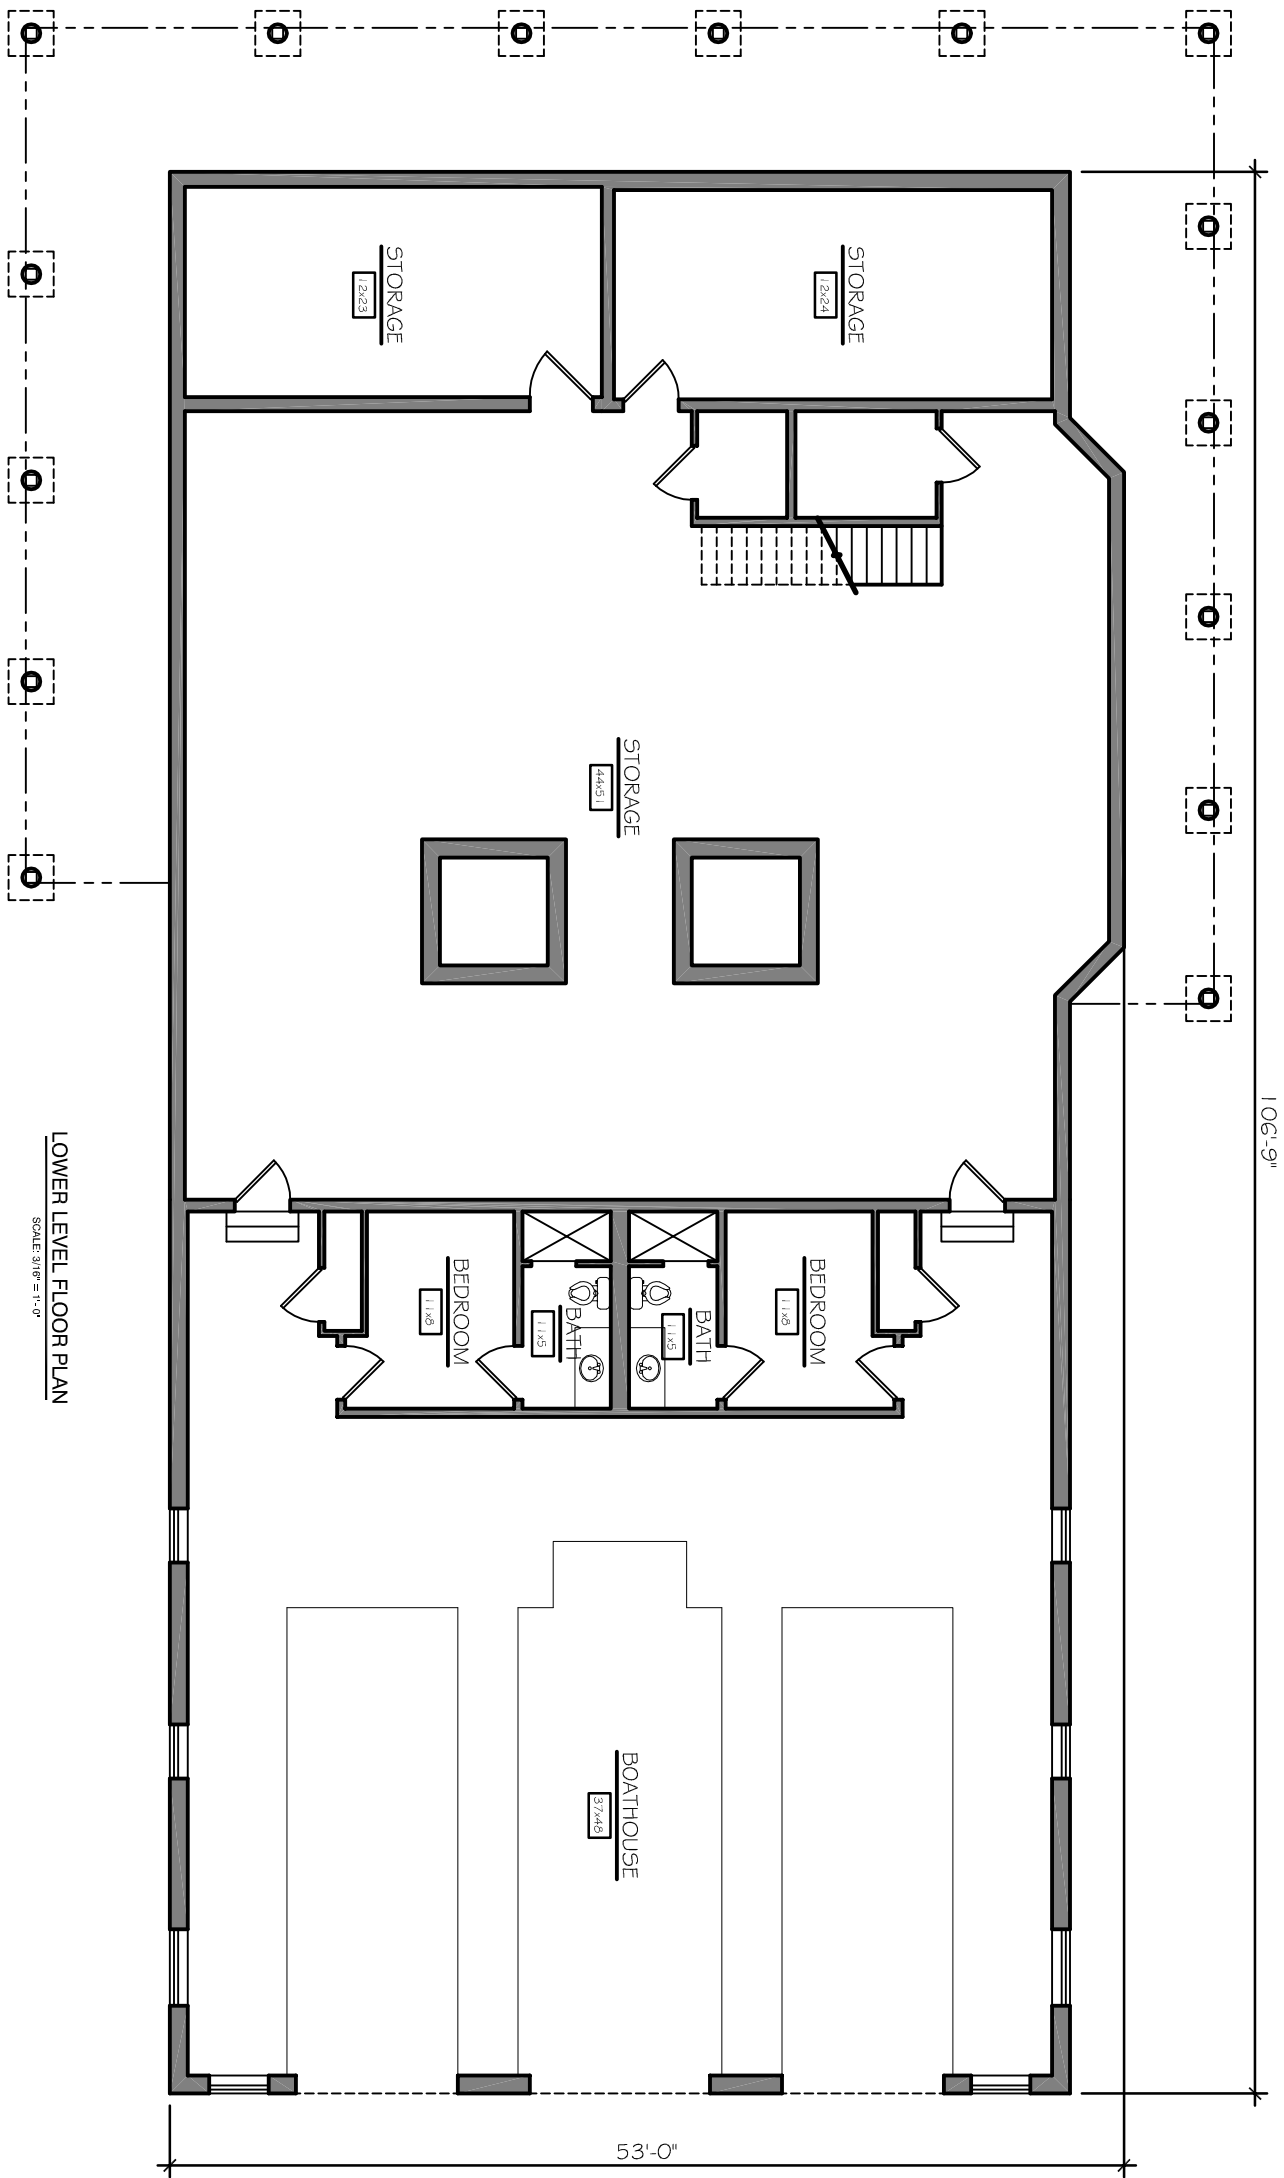

HOME PLAN #060048

LIFESTYLES CRAFTED IN CEDAR

WWW.CEDARHOMES.COM

THIS DRAWING IS CONSIDERED A PROPRIETARY PRODUCT OF TOWN & COUNTRY CEDAR HOMES. IT IS NOT TO BE USED OR REPRODUCED IN ANY MANNER UNLESS AUTHORIZED IN WRITING BY TOWN & COUNTRY CEDAR HOMES.

1-800-968-3178

