



TOWN+COUNTRY
CEDAR HOMES

LIFESTYLES CRAFTED IN CEDAR

Southern



FRONT ELEVATION

Total Square Footage: 2,500

Number of Levels: 2

Number of Bedrooms: 3

Number of Bathrooms: 2.5


Basement: Yes

Garage: 0



REAR
ELEVATION

Grab a cup of coffee, tea or a glass of wine. Over the phone or in person, on your site or at our office. No talk of a project or a house—we'll talk about your home... **It's that simple.**

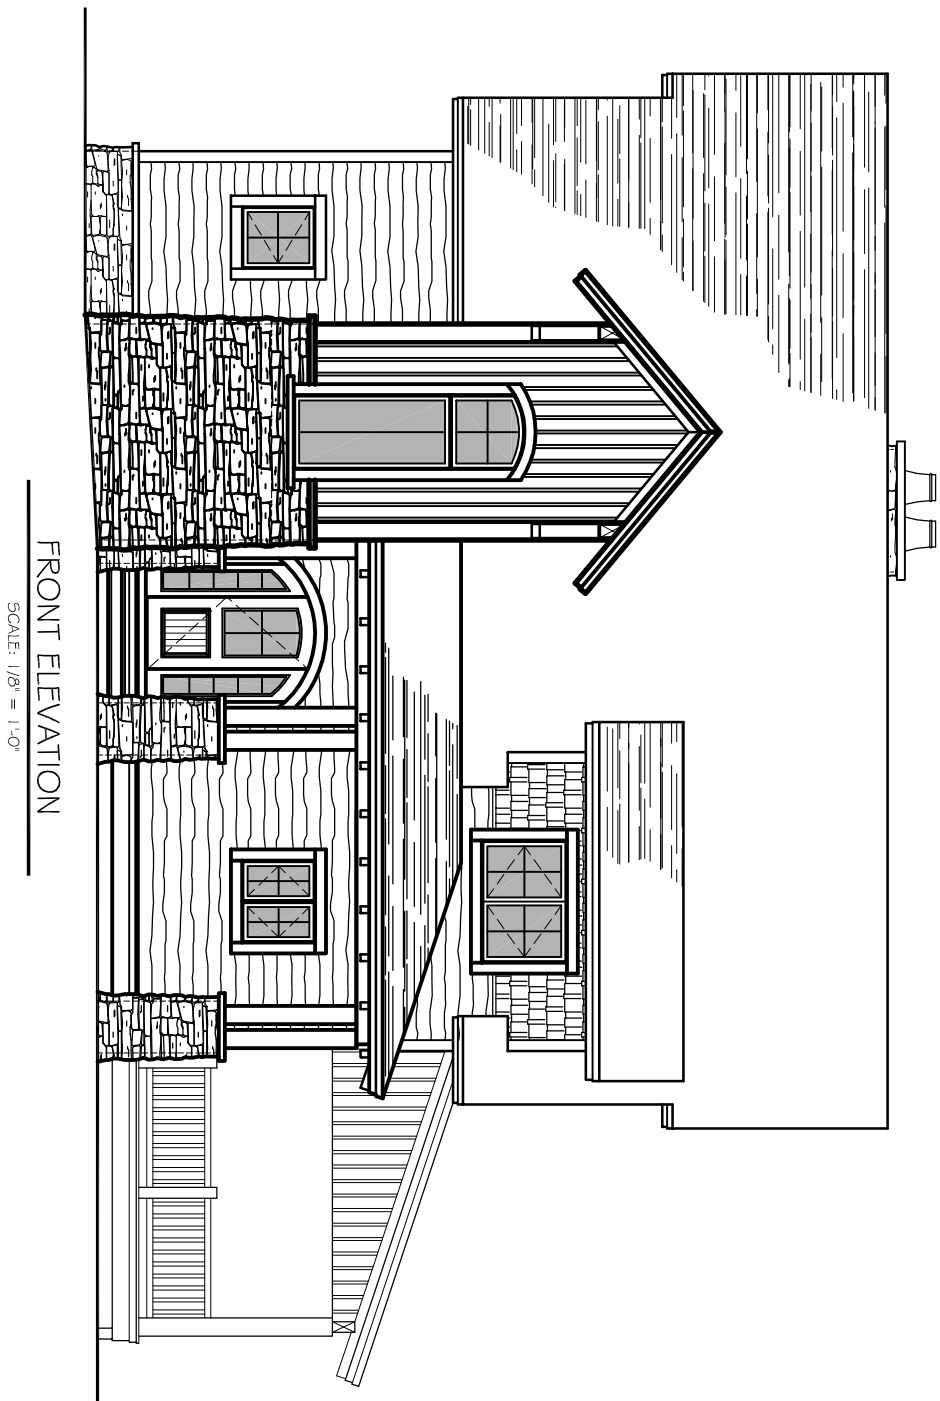

FRONT ELEVATION
SCALE: 1/8" = 1'-0"



TOWN+COUNTRY
CEDAR HOMES


HOME PLAN #070035

LIFESTYLES CRAFTED IN CEDAR

WWW.CEDARHOMES.COM

THIS DRAWING IS CONSIDERED A PROPRIETARY
PRODUCT OF TOWN & COUNTRY CEDAR HOMES. IT
IS NOT TO USED OR REPRODUCED IN ANY MANNER
UNLESS AUTHORIZED IN WRITING BY TOWN &
COUNTRY CEDAR HOMES.

1-800-968-3178

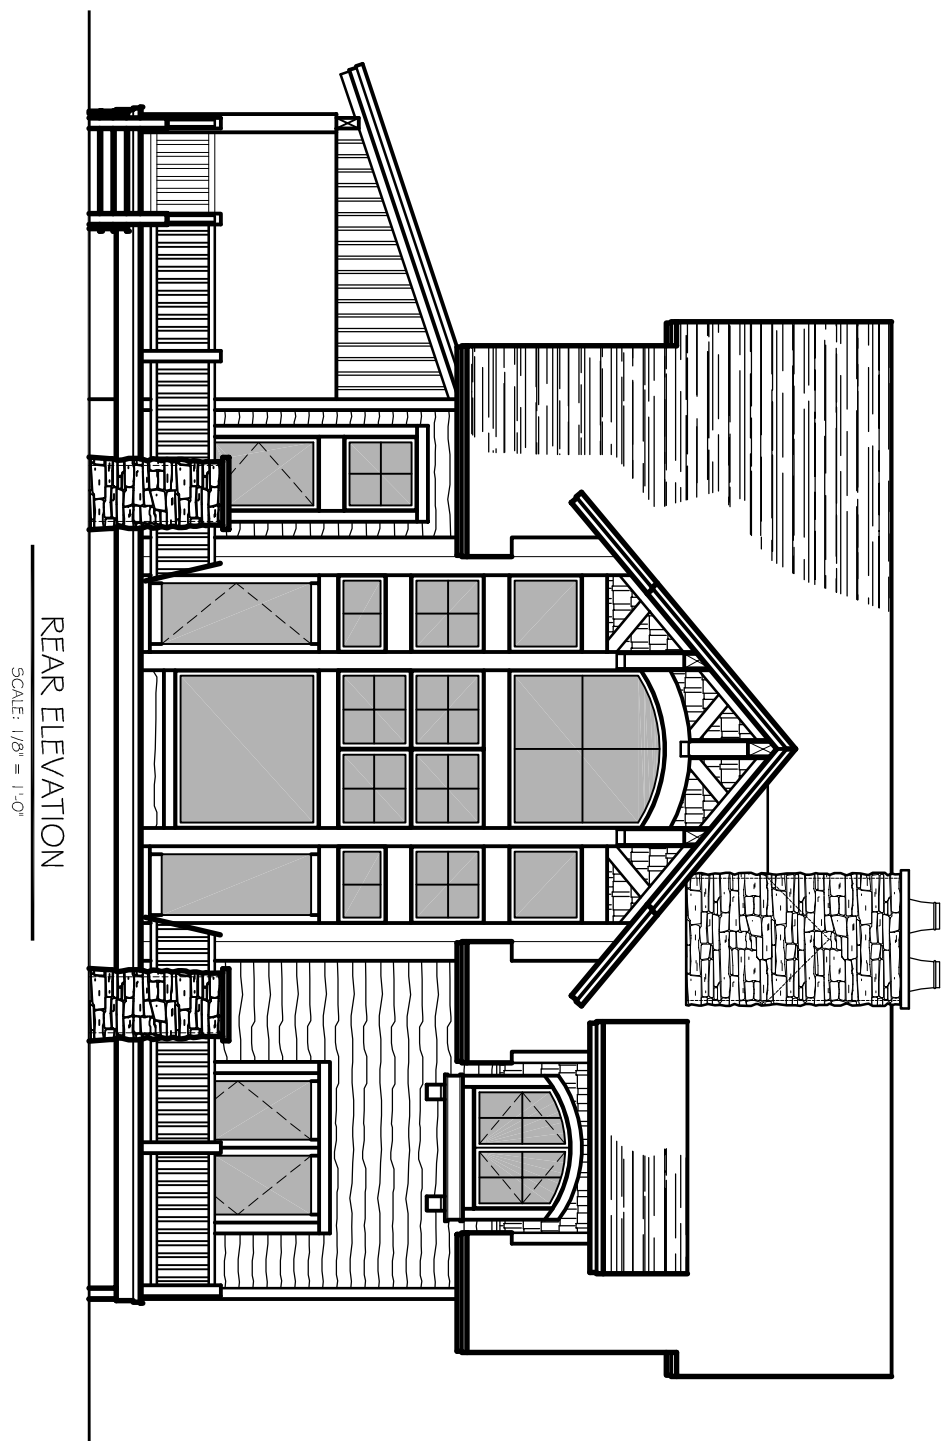

REAR ELEVATION
SCALE: 1/8" = 1'-0"



TOWN+COUNTRY
CEDAR HOMES


HOME PLAN #070035

LIFESTYLES CRAFTED IN CEDAR

WWW.CEDARHOMES.COM

THIS DRAWING IS CONSIDERED A PROPRIETARY
PRODUCT OF TOWN & COUNTRY CEDAR HOMES. IT
IS NOT TO USED OR REPRODUCED IN ANY MANNER
UNLESS AUTHORIZED IN WRITING BY TOWN &
COUNTRY CEDAR HOMES.

1-800-968-3178

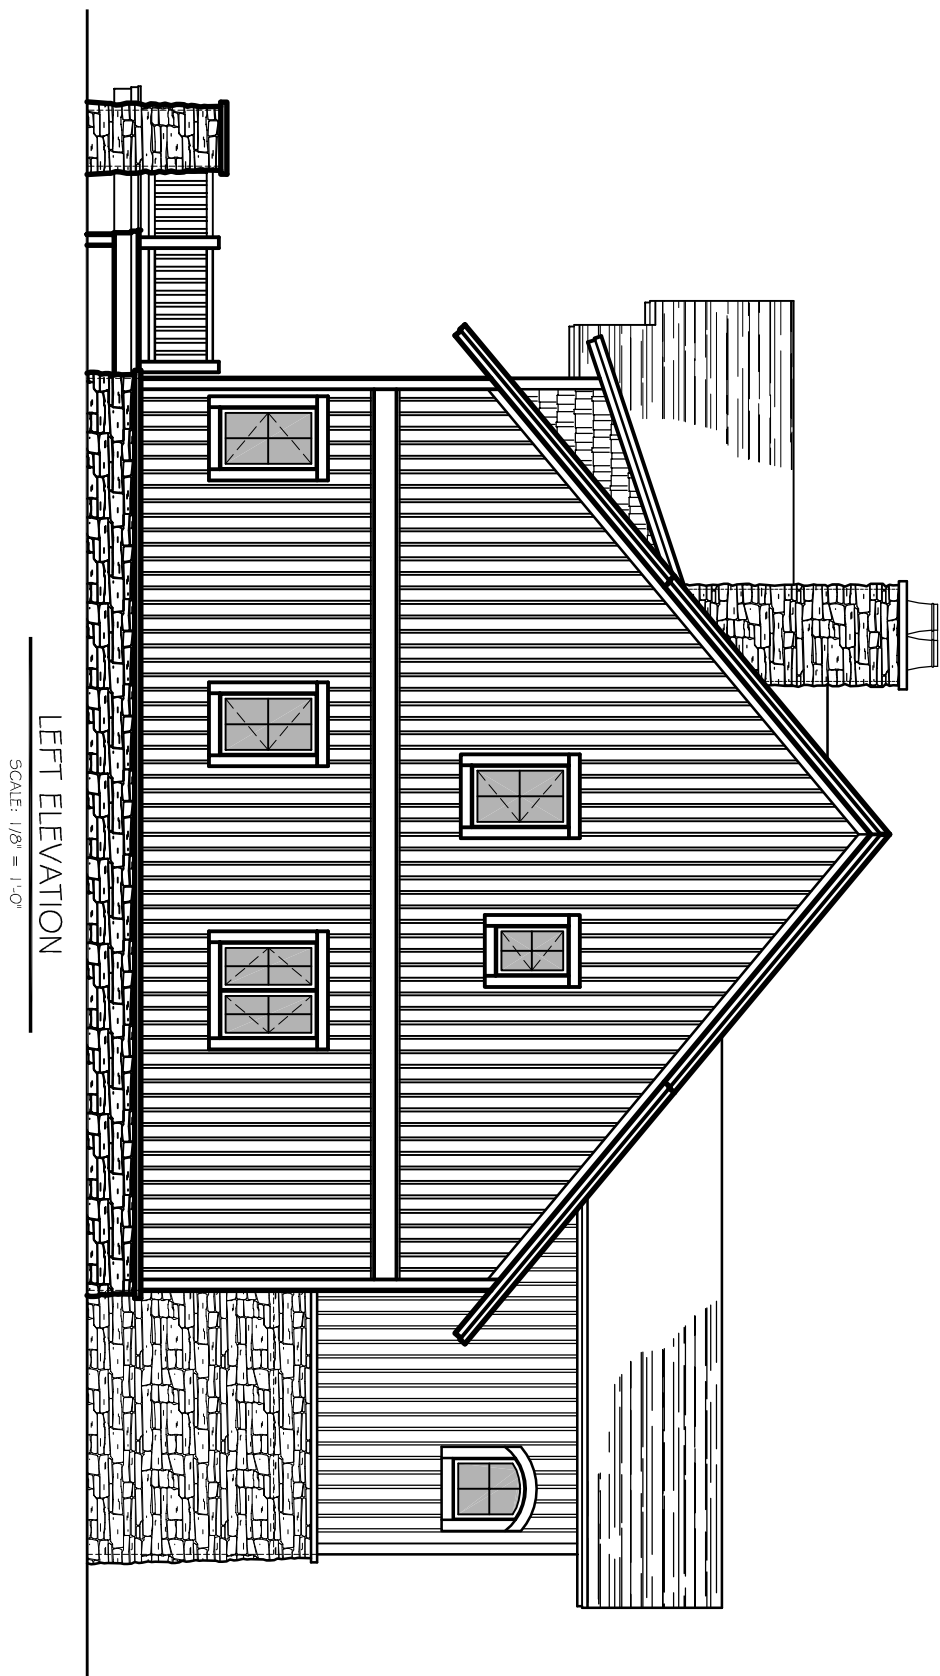

LEFT ELEVATION
SCALE: 1/8" = 1'-0"



TOWN+COUNTRY
CEDAR HOMES


HOME PLAN #070035

LIFESTYLES CRAFTED IN CEDAR

WWW.CEDARHOMES.COM

THIS DRAWING IS CONSIDERED A PROPRIETARY
PRODUCT OF TOWN & COUNTRY CEDAR HOMES. IT
IS NOT TO USED OR REPRODUCED IN ANY MANNER
UNLESS AUTHORIZED IN WRITING BY TOWN &
COUNTRY CEDAR HOMES.

1-800-968-3178

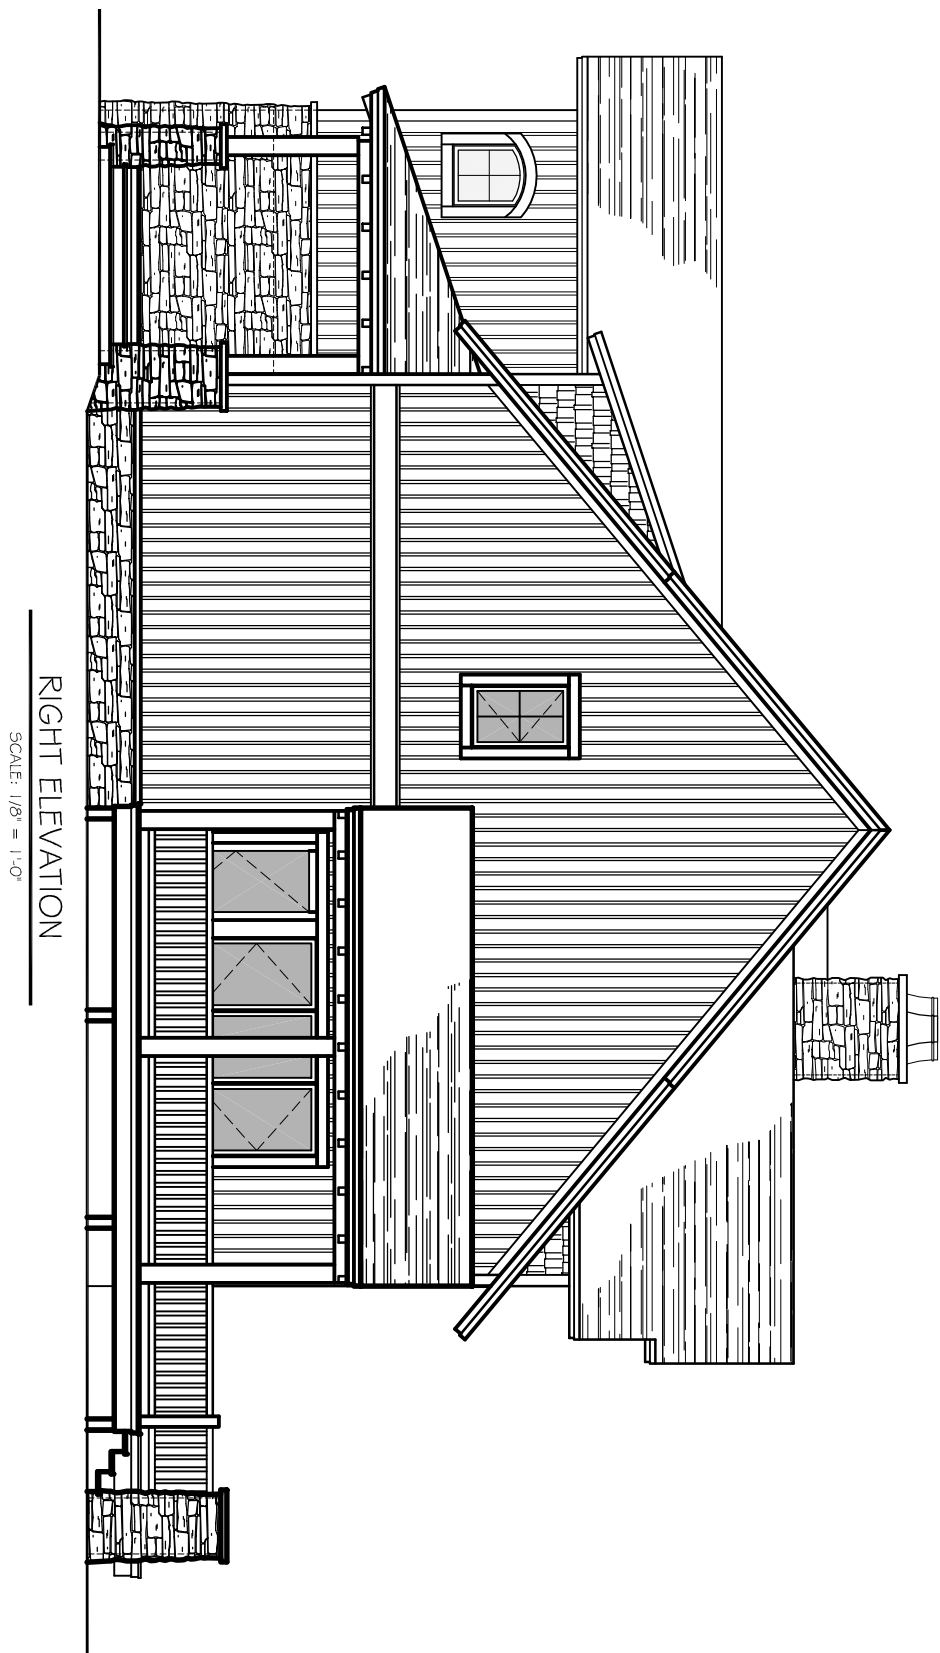

RIGHT ELEVATION
SCALE: 1/8" = 1'-0"



TOWN+COUNTRY
CEDAR HOMES


HOME PLAN #070035

LIFESTYLES CRAFTED IN CEDAR

WWW.CEDARHOMES.COM

THIS DRAWING IS CONSIDERED A PROPRIETARY
PRODUCT OF TOWN & COUNTRY CEDAR HOMES. IT
IS NOT TO USED OR REPRODUCED IN ANY MANNER
UNLESS AUTHORIZED IN WRITING BY TOWN &
COUNTRY CEDAR HOMES.

1-800-968-3178

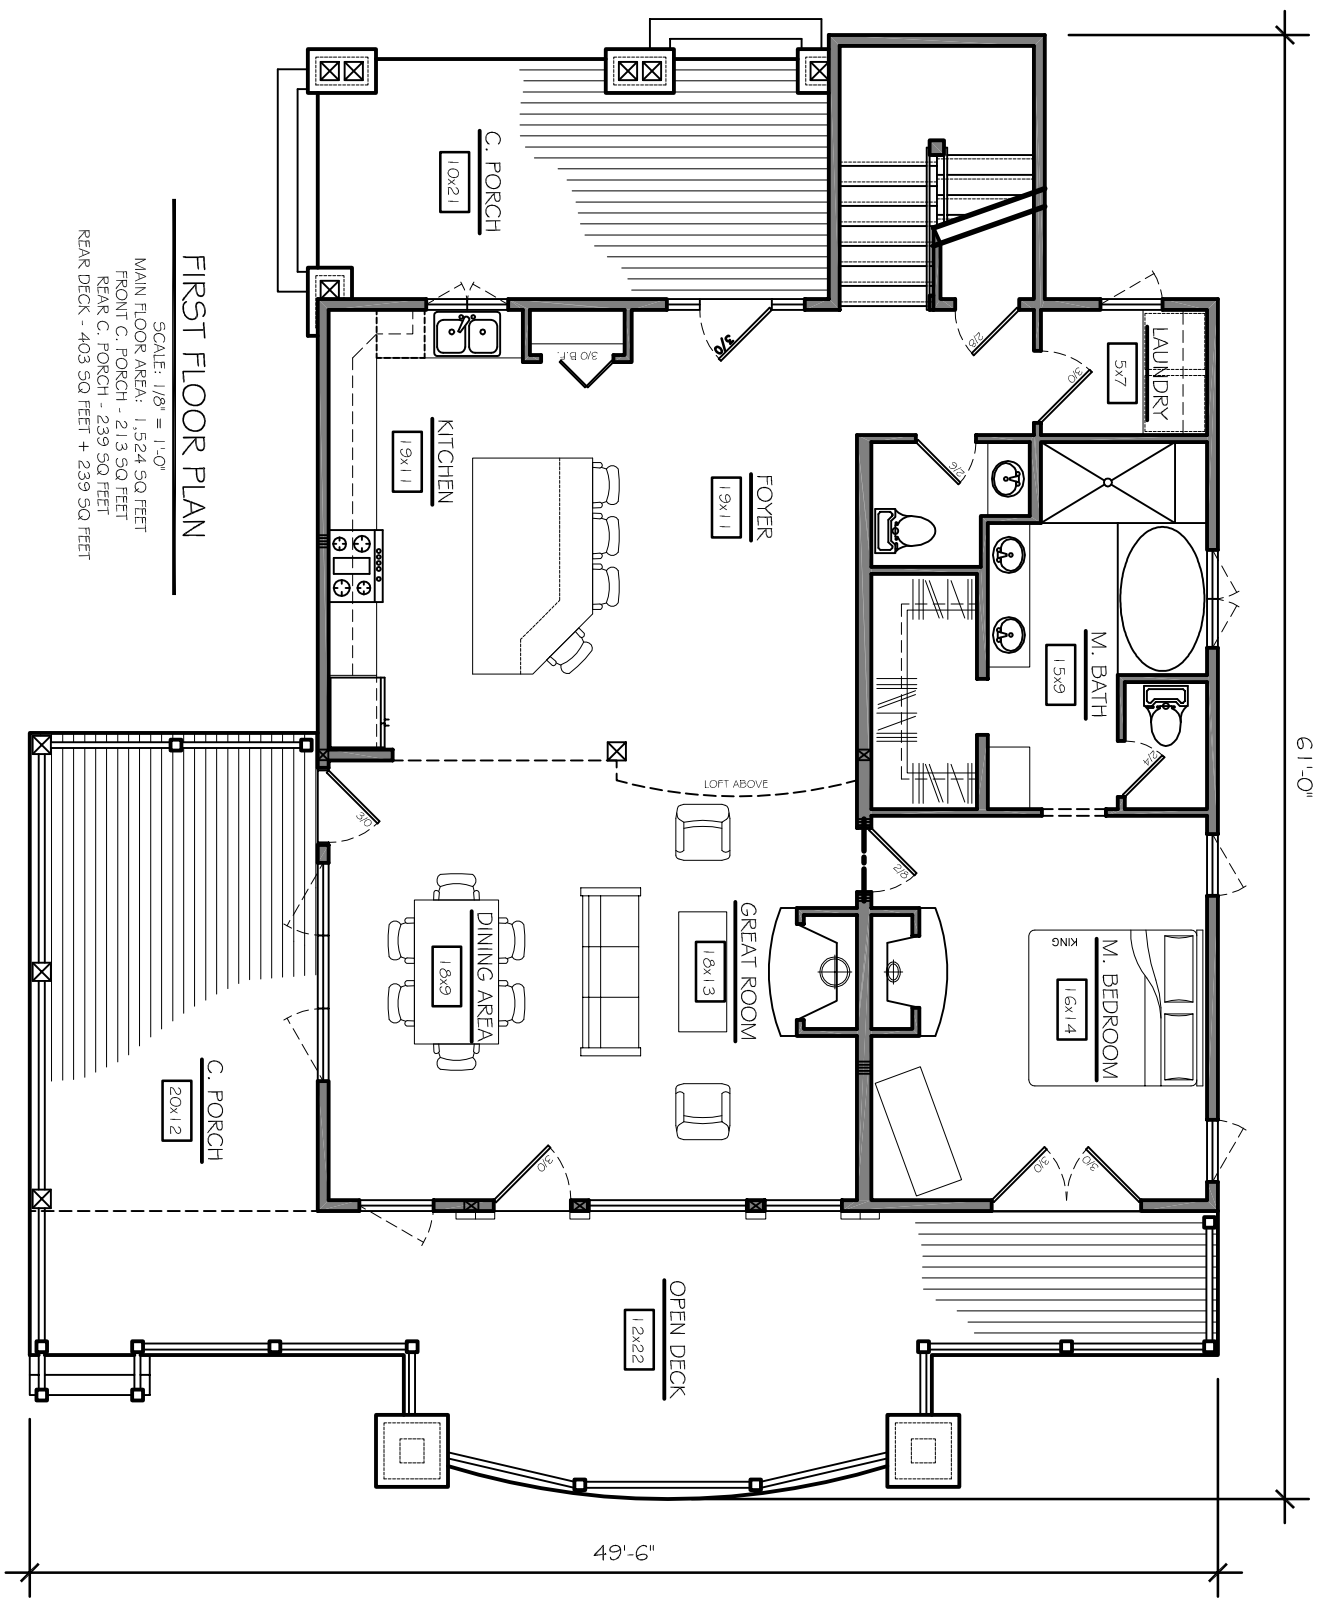


HOME PLAN #070035

LIFESTYLES CRAFTED IN CEDAR

WWW.CEDARHOMES.COM

THIS DRAWING IS CONSIDERED A PROPRIETARY PRODUCT OF TOWN & COUNTRY CEDAR HOMES. IT IS NOT TO BE USED OR REPRODUCED IN ANY MANNER UNLESS AUTHORIZED IN WRITING BY TOWN & COUNTRY CEDAR HOMES.

1-800-968-3178

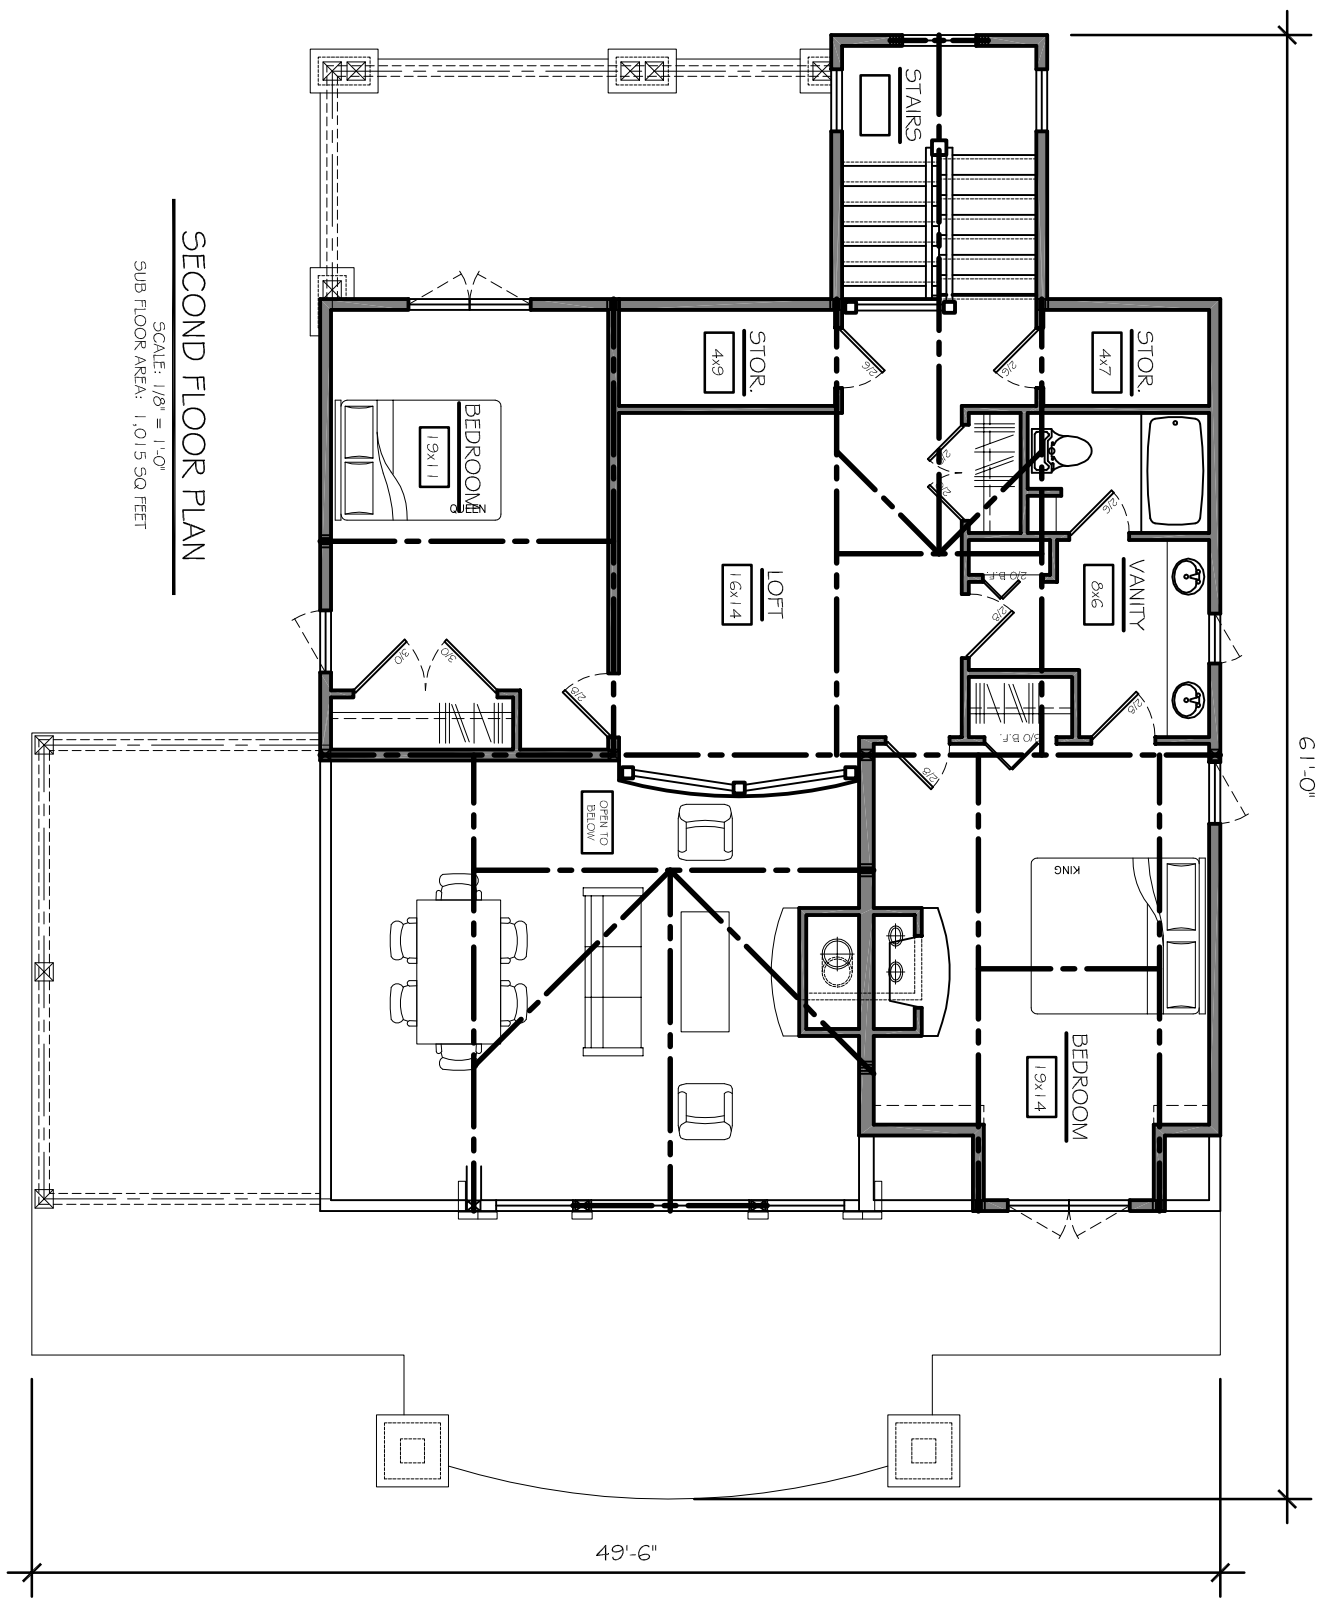

HOME PLAN #070035

LIFESTYLES CRAFTED IN CEDAR

WWW.CEDARHOMES.COM

THIS DRAWING IS CONSIDERED A PROPRIETARY PRODUCT OF TOWN & COUNTRY CEDAR HOMES. IT IS NOT TO USED OR REPRODUCED IN ANY MANNER UNLESS AUTHORIZED IN WRITING BY TOWN & COUNTRY CEDAR HOMES.

1-800-968-3178