



TOWN+COUNTRY  
CEDAR HOMES

LIFESTYLES CRAFTED IN CEDAR

## Long Lake Chalet



FRONT ELEVATION

Total Square Footage: 2,212

Number of Levels: 2

Number of Bedrooms: 3

Number of Bathrooms: 2

Basement: Yes


Garage: 2



REAR  
ELEVATION

---

Grab a cup of coffee, tea or a glass of wine. Over the phone or in person, on your site or at our office. No talk of a project or a house—we'll talk about your home... **It's that simple.**

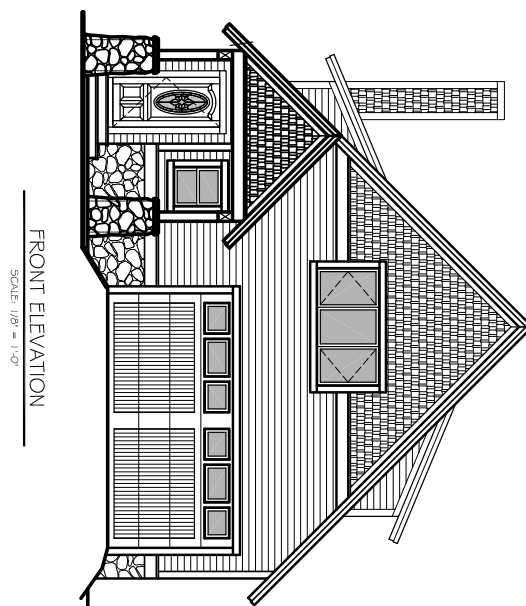

FRONT ELEVATION

SCALE: 1/8" = 1'-0"



TOWN+COUNTRY  
CEDAR HOMES


HOME PLAN #020042

LIFESTYLES CRAFTED IN CEDAR

WWW.CEDARHOMES.COM

THIS DRAWING IS CONSIDERED A PROPRIETARY  
PRODUCT OF TOWN & COUNTRY CEDAR HOMES. IT  
IS NOT TO BE USED OR REPRODUCED IN ANY MANNER  
UNLESS AUTHORIZED IN WRITING BY TOWN &  
COUNTRY CEDAR HOMES.

1-800-968-3178

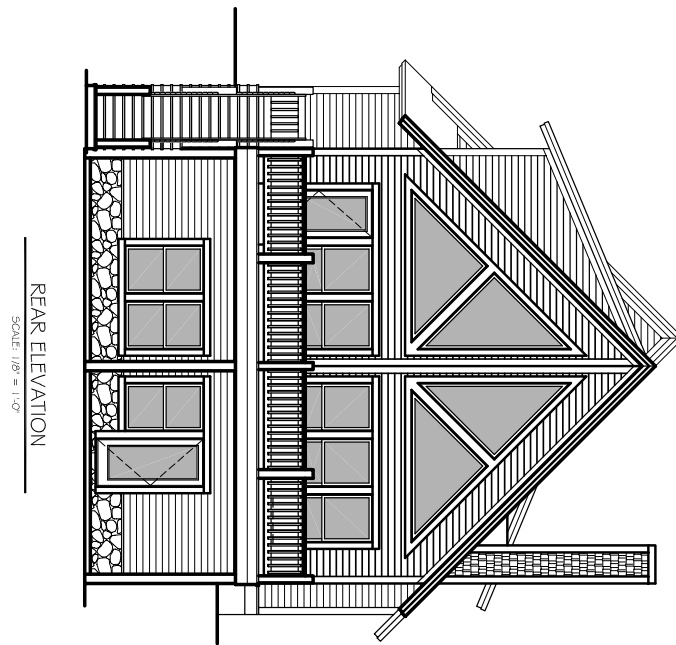

REAR ELEVATION  
SCALE: 1/8" = 1'-0"




HOME PLAN #020042

LIFESTYLES CRAFTED IN CEDAR

WWW.CEDARHOMES.COM

THIS DRAWING IS CONSIDERED A PROPRIETARY  
PRODUCT OF TOWN & COUNTRY CEDAR HOMES. IT  
IS NOT TO BE USED OR REPRODUCED IN ANY MANNER  
UNLESS AUTHORIZED IN WRITING BY TOWN &  
COUNTRY CEDAR HOMES.

1-800-968-3178

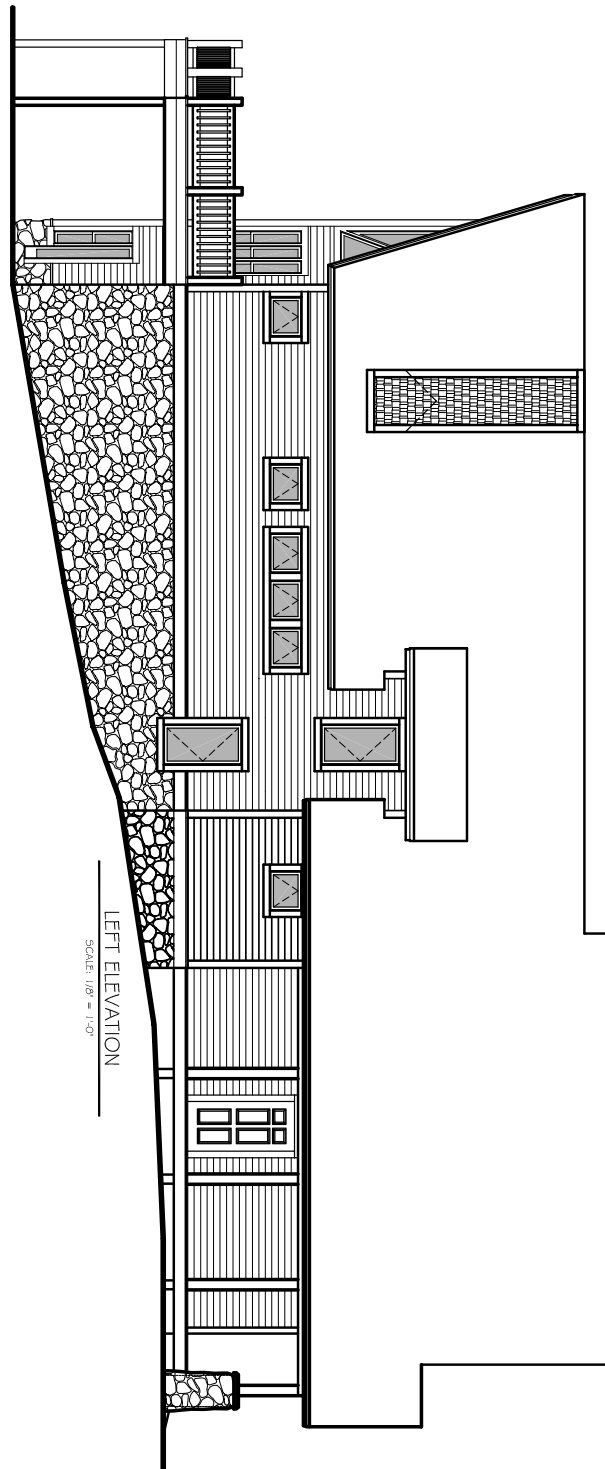

TOWN+COUNTRY  
CEDAR HOMES


HOME PLAN #020042


LIFESTYLES CRAFTED IN CEDAR

WWW.CEDARHOMES.COM

THIS DRAWING IS CONSIDERED A PROPRIETARY  
PRODUCT OF TOWN & COUNTRY CEDAR HOMES. IT  
IS NOT TO USED OR REPRODUCED IN ANY MANNER  
UNLESS AUTHORIZED IN WRITING BY TOWN &  
COUNTRY CEDAR HOMES.

1-800-968-3178

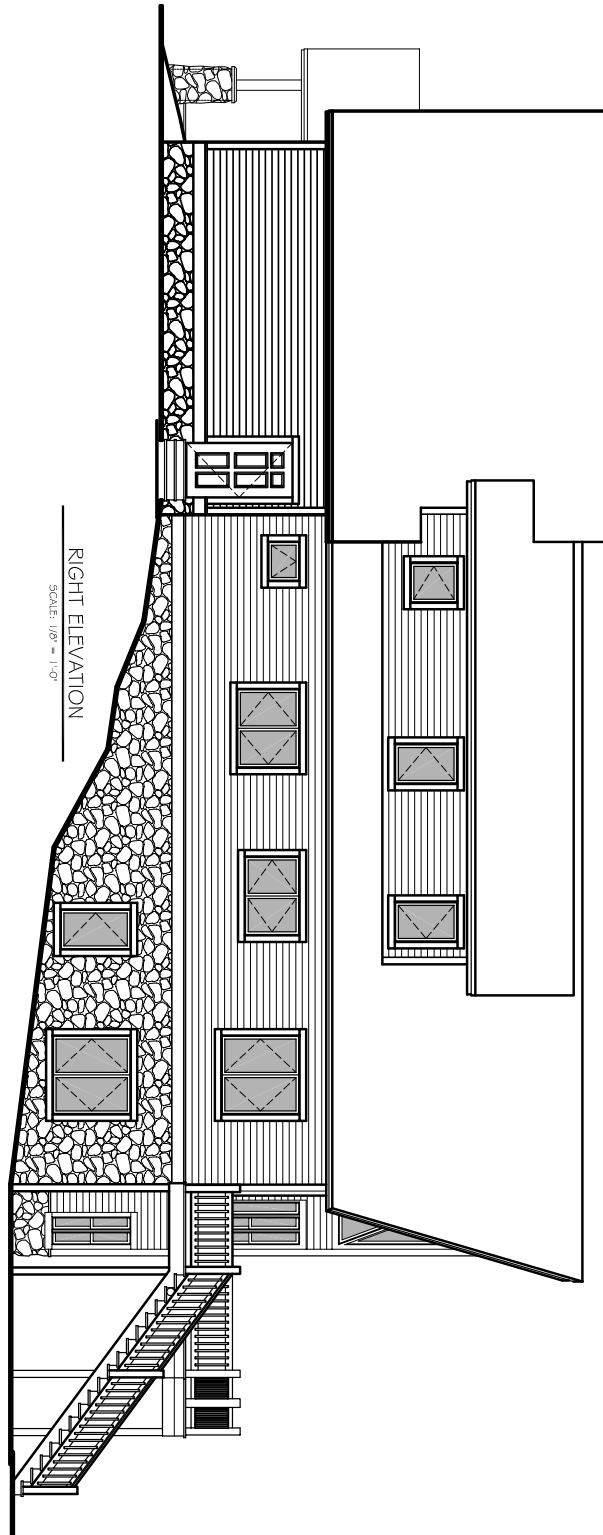

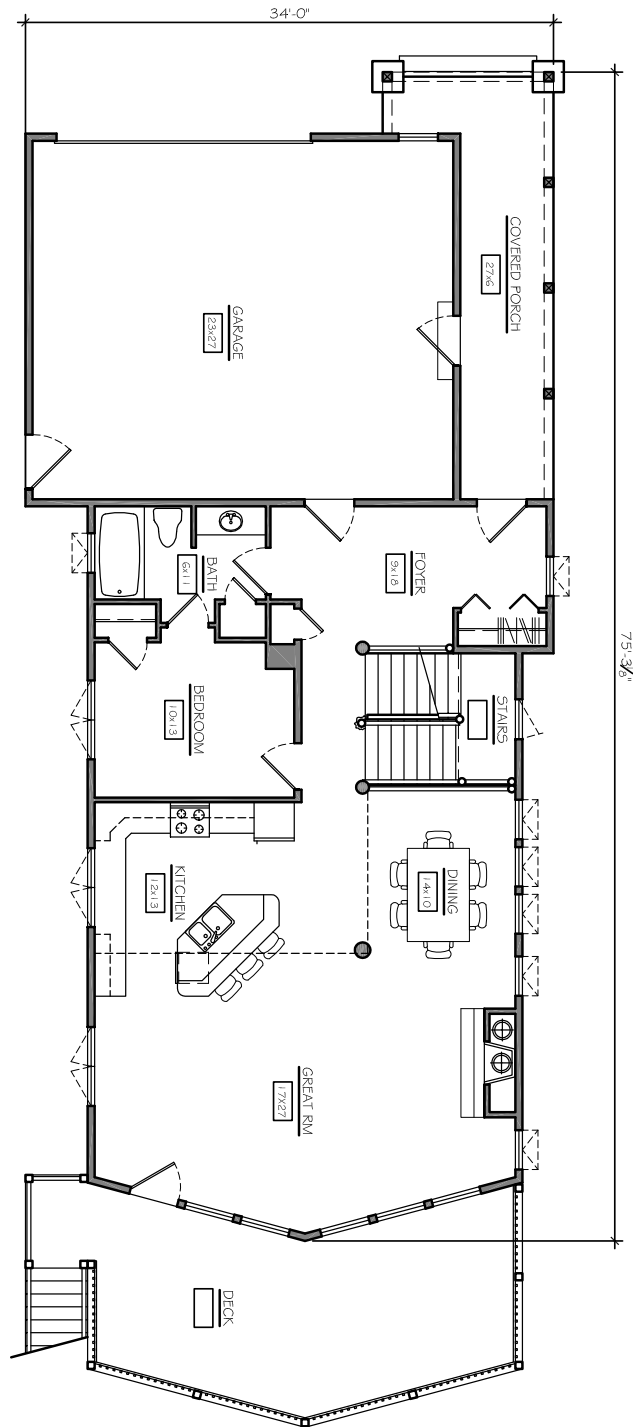

# FIRST FLOOR PLAN

SCALE: 1/8" = 1'-0"  
 LIVING AREA: 11,304 SQ FEET  
 GARAGE AREA: 661 SQ FEET  
 COVERED PORCH AREA: 163 SQ FEET  
 DECK AREA: 580 SQ FEET



TOWN+COUNTRY  
CEDAR HOMES


HOME PLAN #020042

LIFESTYLES CRAFTED IN CEDAR

WWW.CEDARHOMES.COM

THIS DRAWING IS CONSIDERED A PROPRIETARY PRODUCT OF TOWN & COUNTRY CEDAR HOMES. IT IS NOT TO BE USED OR REPRODUCED IN ANY MANNER UNLESS AUTHORIZED IN WRITING BY TOWN & COUNTRY CEDAR HOMES.

1-800-968-3178

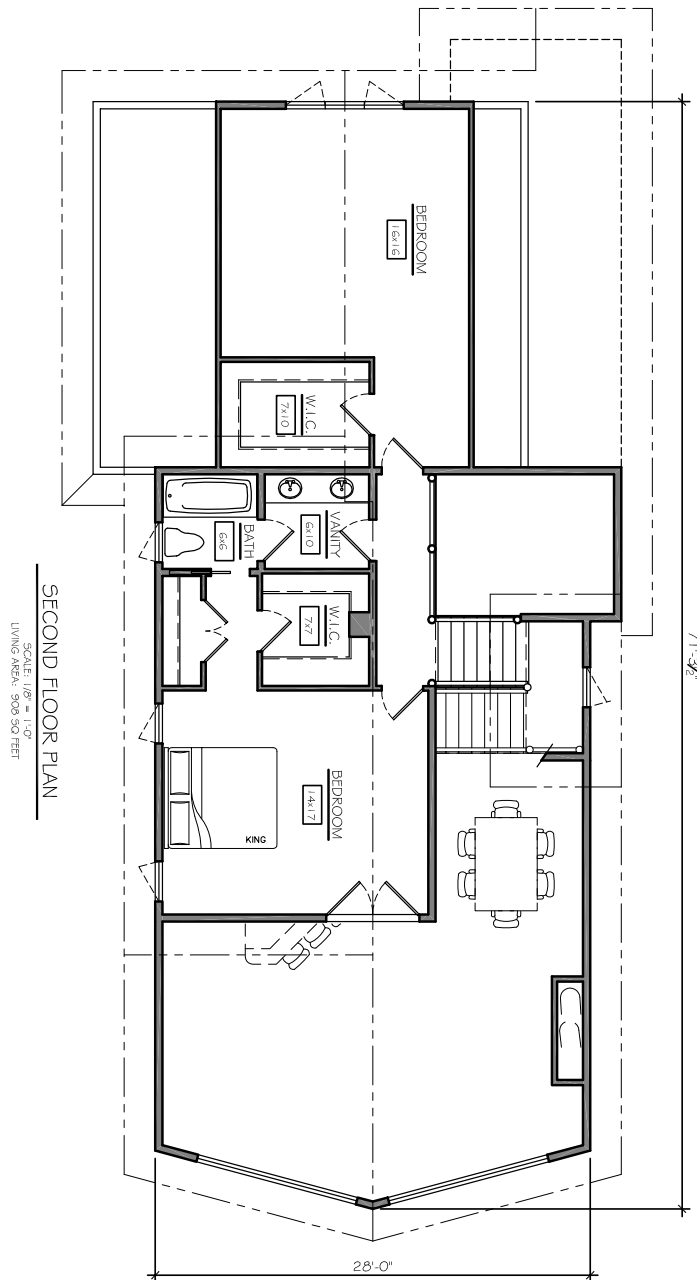

TOWN+COUNTRY  
CEDAR HOMES


HOME PLAN #020042

LIFESTYLES CRAFTED IN CEDAR

WWW.CEDARHOMES.COM

THIS DRAWING IS CONSIDERED A PROPRIETARY  
PRODUCT OF TOWN & COUNTRY CEDAR HOMES. IT  
IS NOT TO BE USED OR REPRODUCED IN ANY MANNER  
UNLESS AUTHORIZED IN WRITING BY TOWN &  
COUNTRY CEDAR HOMES.

1-800-968-3178

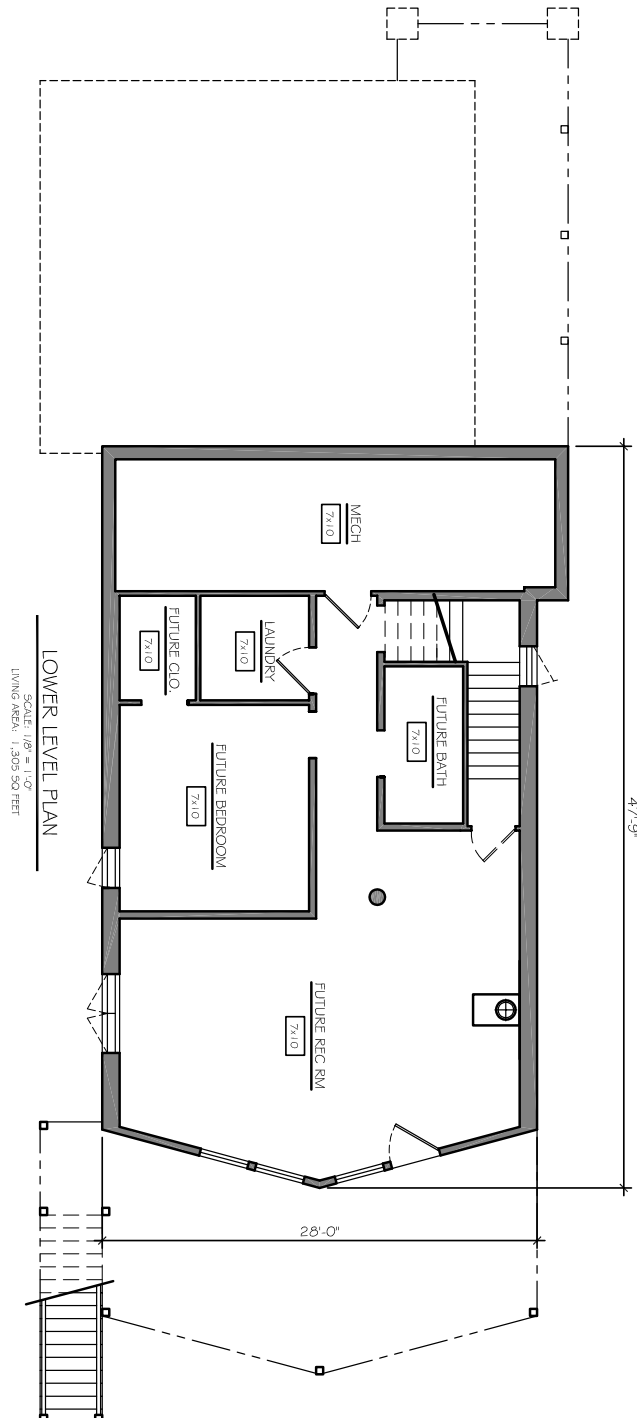

TOWN+COUNTRY  
CEDAR HOMES

HOME PLAN #020042

LIFESTYLES CRAFTED IN CEDAR

WWW.CEDARHOMES.COM

THIS DRAWING IS CONSIDERED A PROPRIETARY  
PRODUCT OF TOWN & COUNTRY CEDAR HOMES. IT  
IS NOT TO BE USED OR REPRODUCED IN ANY MANNER  
UNLESS AUTHORIZED IN WRITING BY TOWN &  
COUNTRY CEDAR HOMES.

1-800-968-3178