



TOWN+COUNTRY
CEDAR HOMES

LIFESTYLES CRAFTED IN CEDAR
Grand Traverse Lodge



FRONT ELEVATION

Total Square Footage: 4,975

Number of Levels: 2

Number of Bedrooms: 6

Number of Bathrooms: 4.5


Basement: Yes

Garage: 3



REAR
ELEVATION

Grab a cup of coffee, tea or a glass of wine. Over the phone or in person, on your site or at our office. No talk of a project or a house—we'll talk about your home... . **It's that simple.**

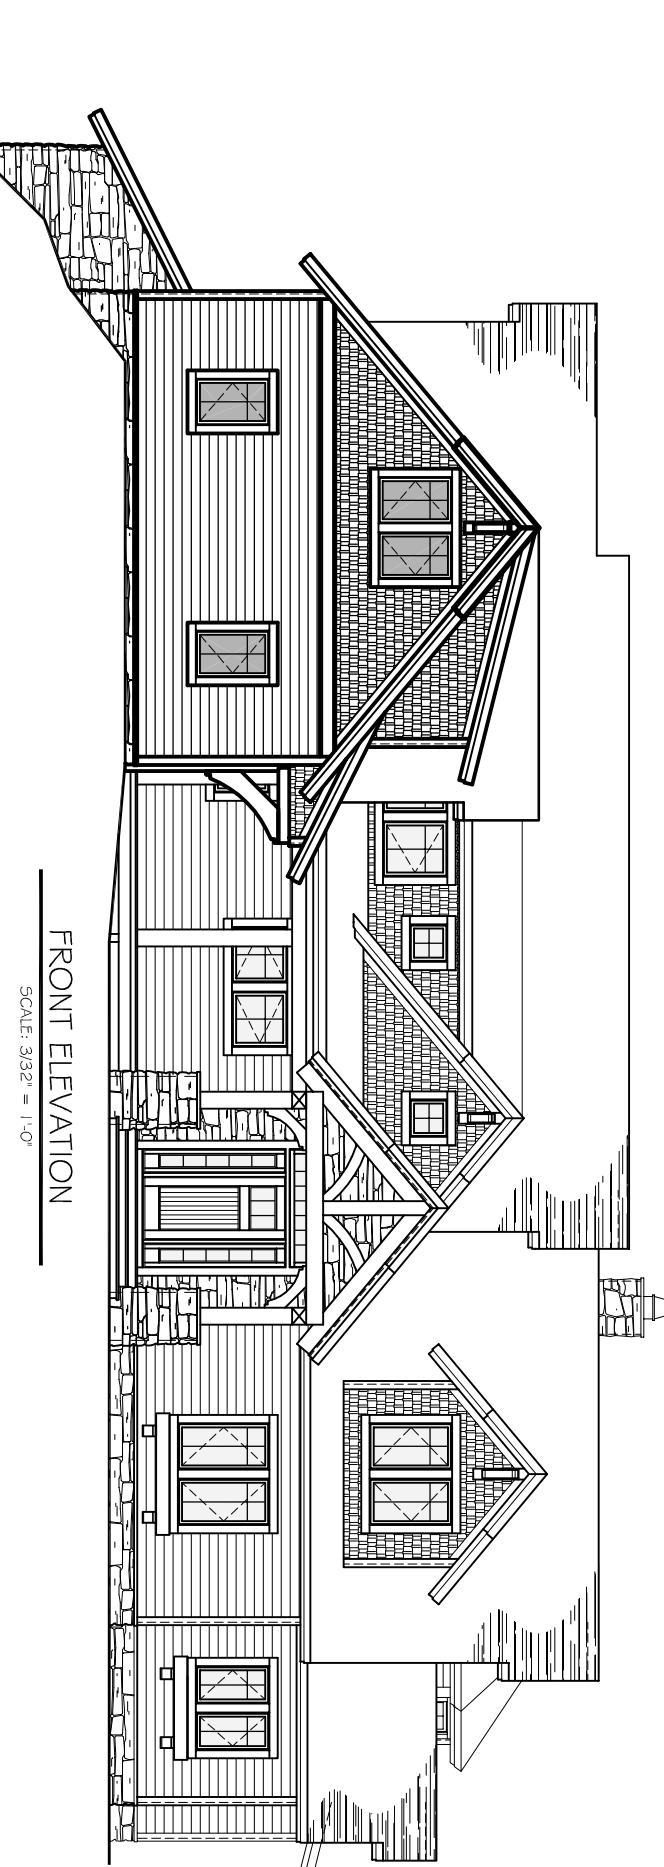

FRONT ELEVATION

SCALE: 3'3/8" = 1'-0"



TOWN & COUNTRY
CEDAR HOMES


HOME PLAN #070049

LIFESTYLES CRAFTED IN CEDAR

WWW.CEDARHOMES.COM

THIS DRAWING IS CONSIDERED A PROPRIETARY
PRODUCT OF TOWN & COUNTRY CEDAR HOMES. IT
IS NOT TO BE USED OR REPRODUCED IN ANY MANNER
UNLESS AUTHORIZED IN WRITING BY TOWN &
COUNTRY CEDAR HOMES.

1-800-968-3178

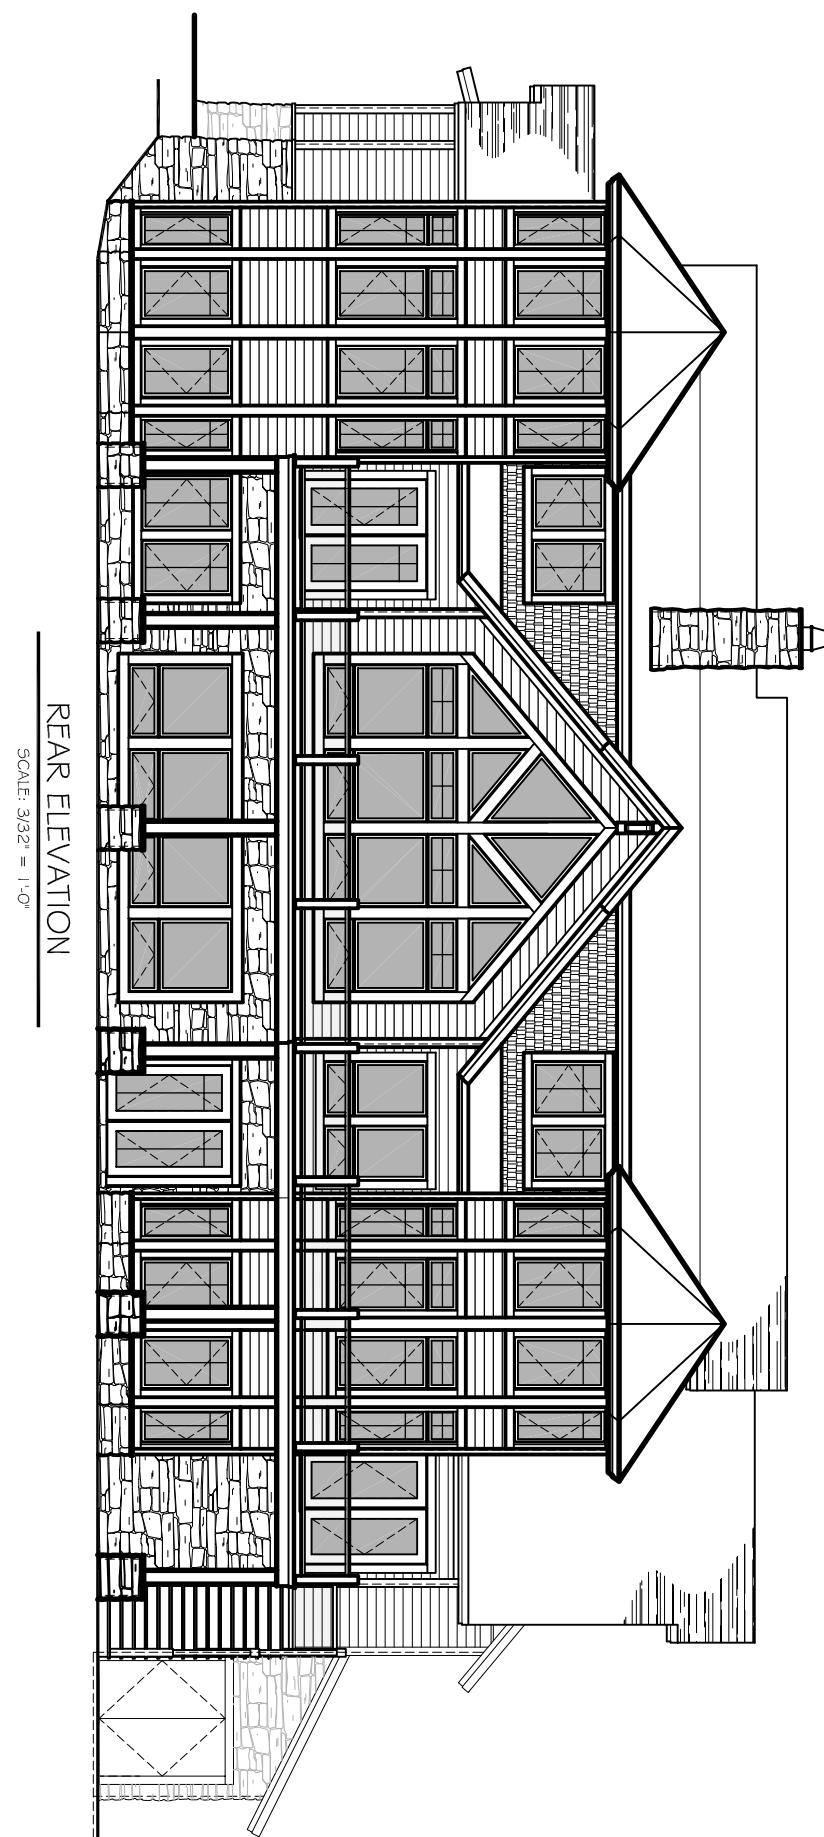

TOWN+COUNTRY
CEDAR HOMES


HOME PLAN #070049

LIFESTYLES CRAFTED IN CEDAR

WWW.CEDARHOMES.COM

THIS DRAWING IS CONSIDERED A PROPRIETARY
PRODUCT OF TOWN & COUNTRY CEDAR HOMES. IT
IS NOT TO BE USED OR REPRODUCED IN ANY MANNER
UNLESS AUTHORIZED IN WRITING BY TOWN &
COUNTRY CEDAR HOMES.

1-800-968-3178

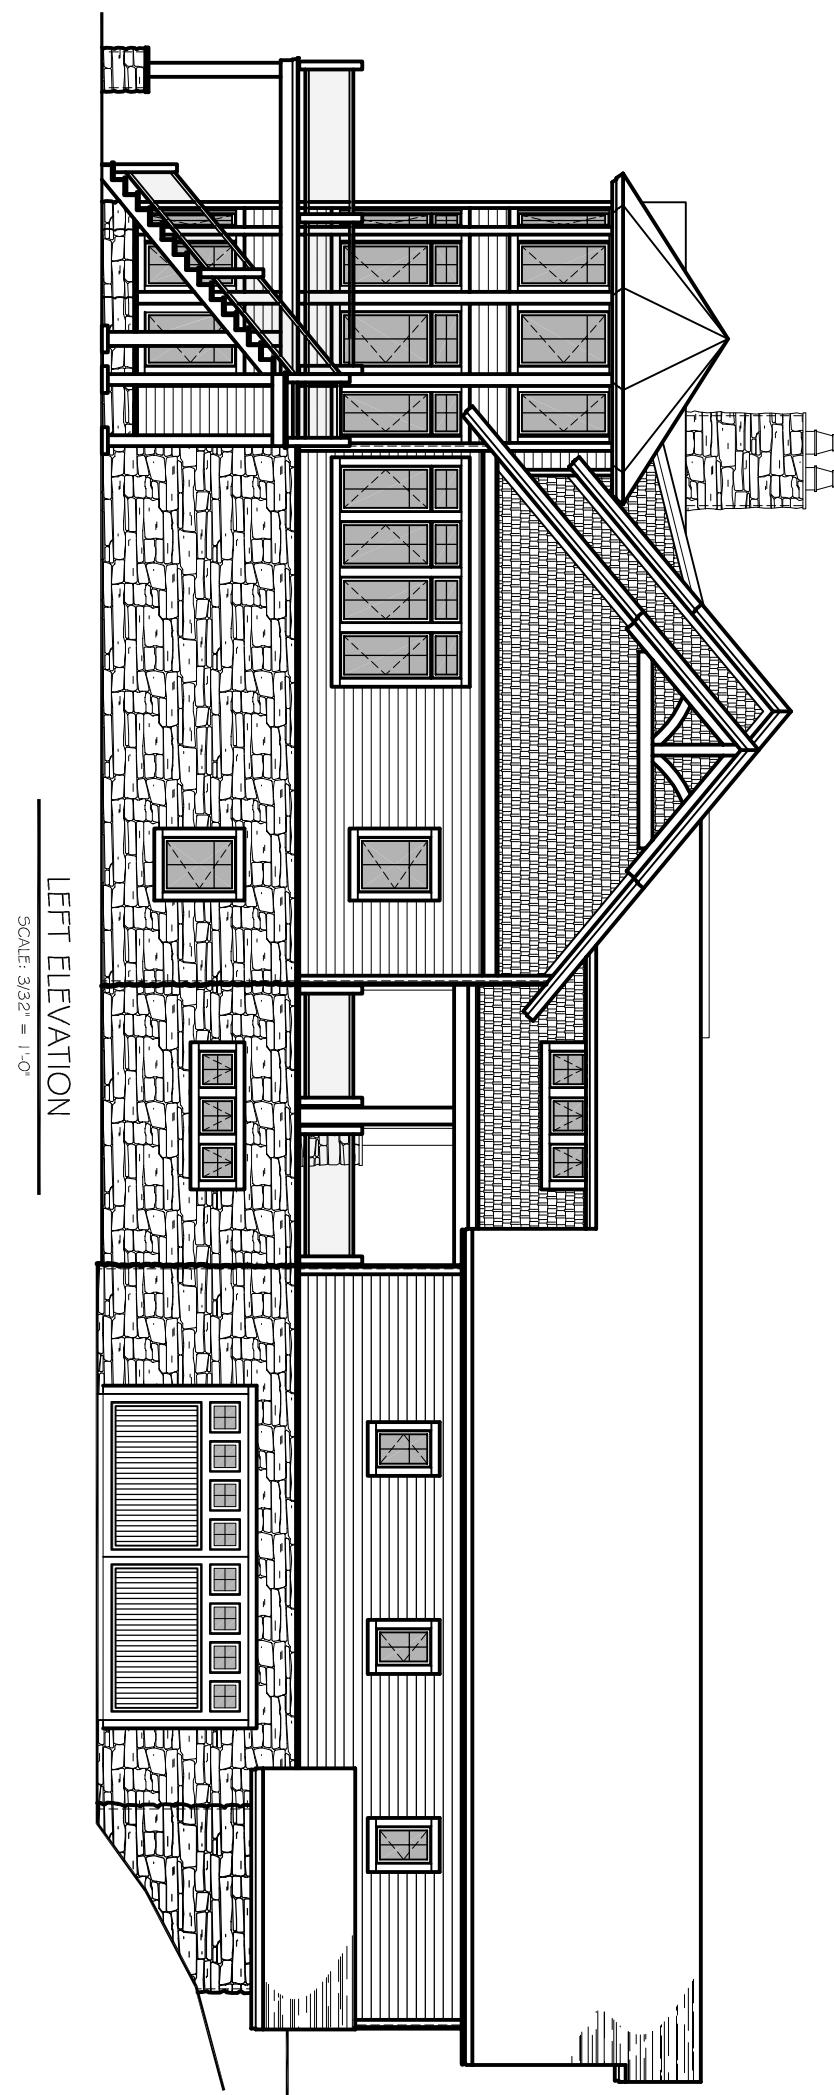

LEFT ELEVATION

SCALE: 3 3/8" = 1'-0"



TOWN & COUNTRY
CEDAR HOMES


HOME PLAN #070049

LIFESTYLES CRAFTED IN CEDAR

WWW.CEDARHOMES.COM

THIS DRAWING IS CONSIDERED A PROPRIETARY
PRODUCT OF TOWN & COUNTRY CEDAR HOMES. IT
IS NOT TO BE USED OR REPRODUCED IN ANY MANNER
UNLESS AUTHORIZED IN WRITING BY TOWN &
COUNTRY CEDAR HOMES.

1-800-968-3178

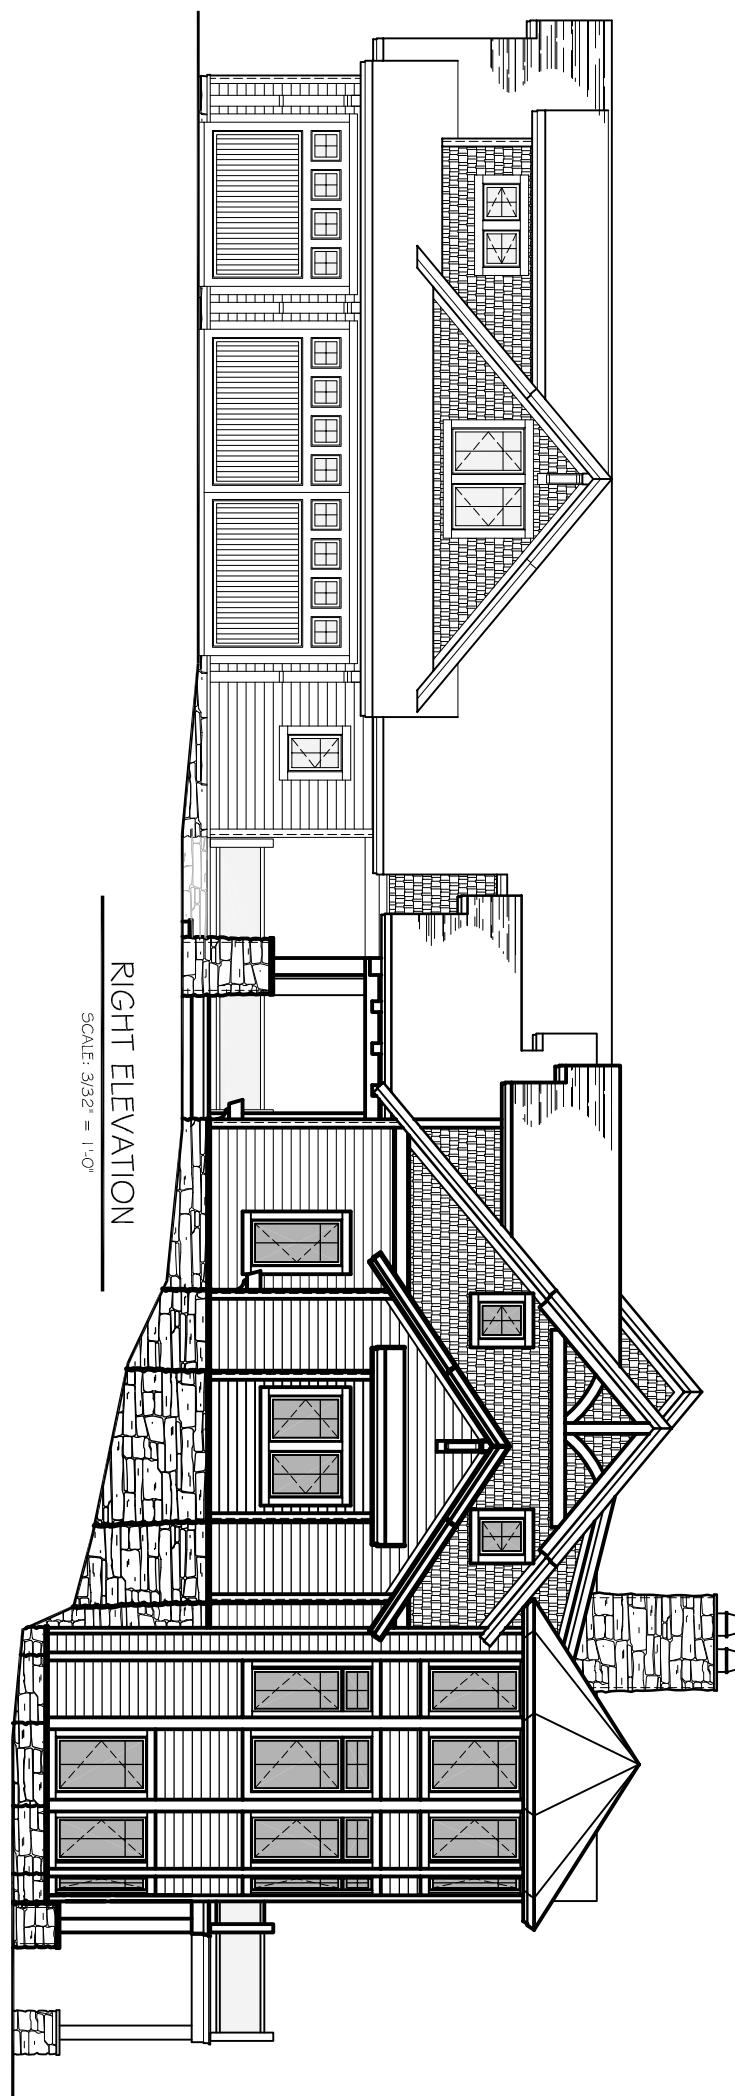

TOWN+COUNTRY
CEDAR HOMES


HOME PLAN #070049

LIFESTYLES CRAFTED IN CEDAR

WWW.CEDARHOMES.COM

THIS DRAWING IS CONSIDERED A PROPRIETARY
PRODUCT OF TOWN & COUNTRY CEDAR HOMES. IT
IS NOT TO BE USED OR REPRODUCED IN ANY MANNER
UNLESS AUTHORIZED IN WRITING BY TOWN &
COUNTRY CEDAR HOMES.

1-800-968-3178

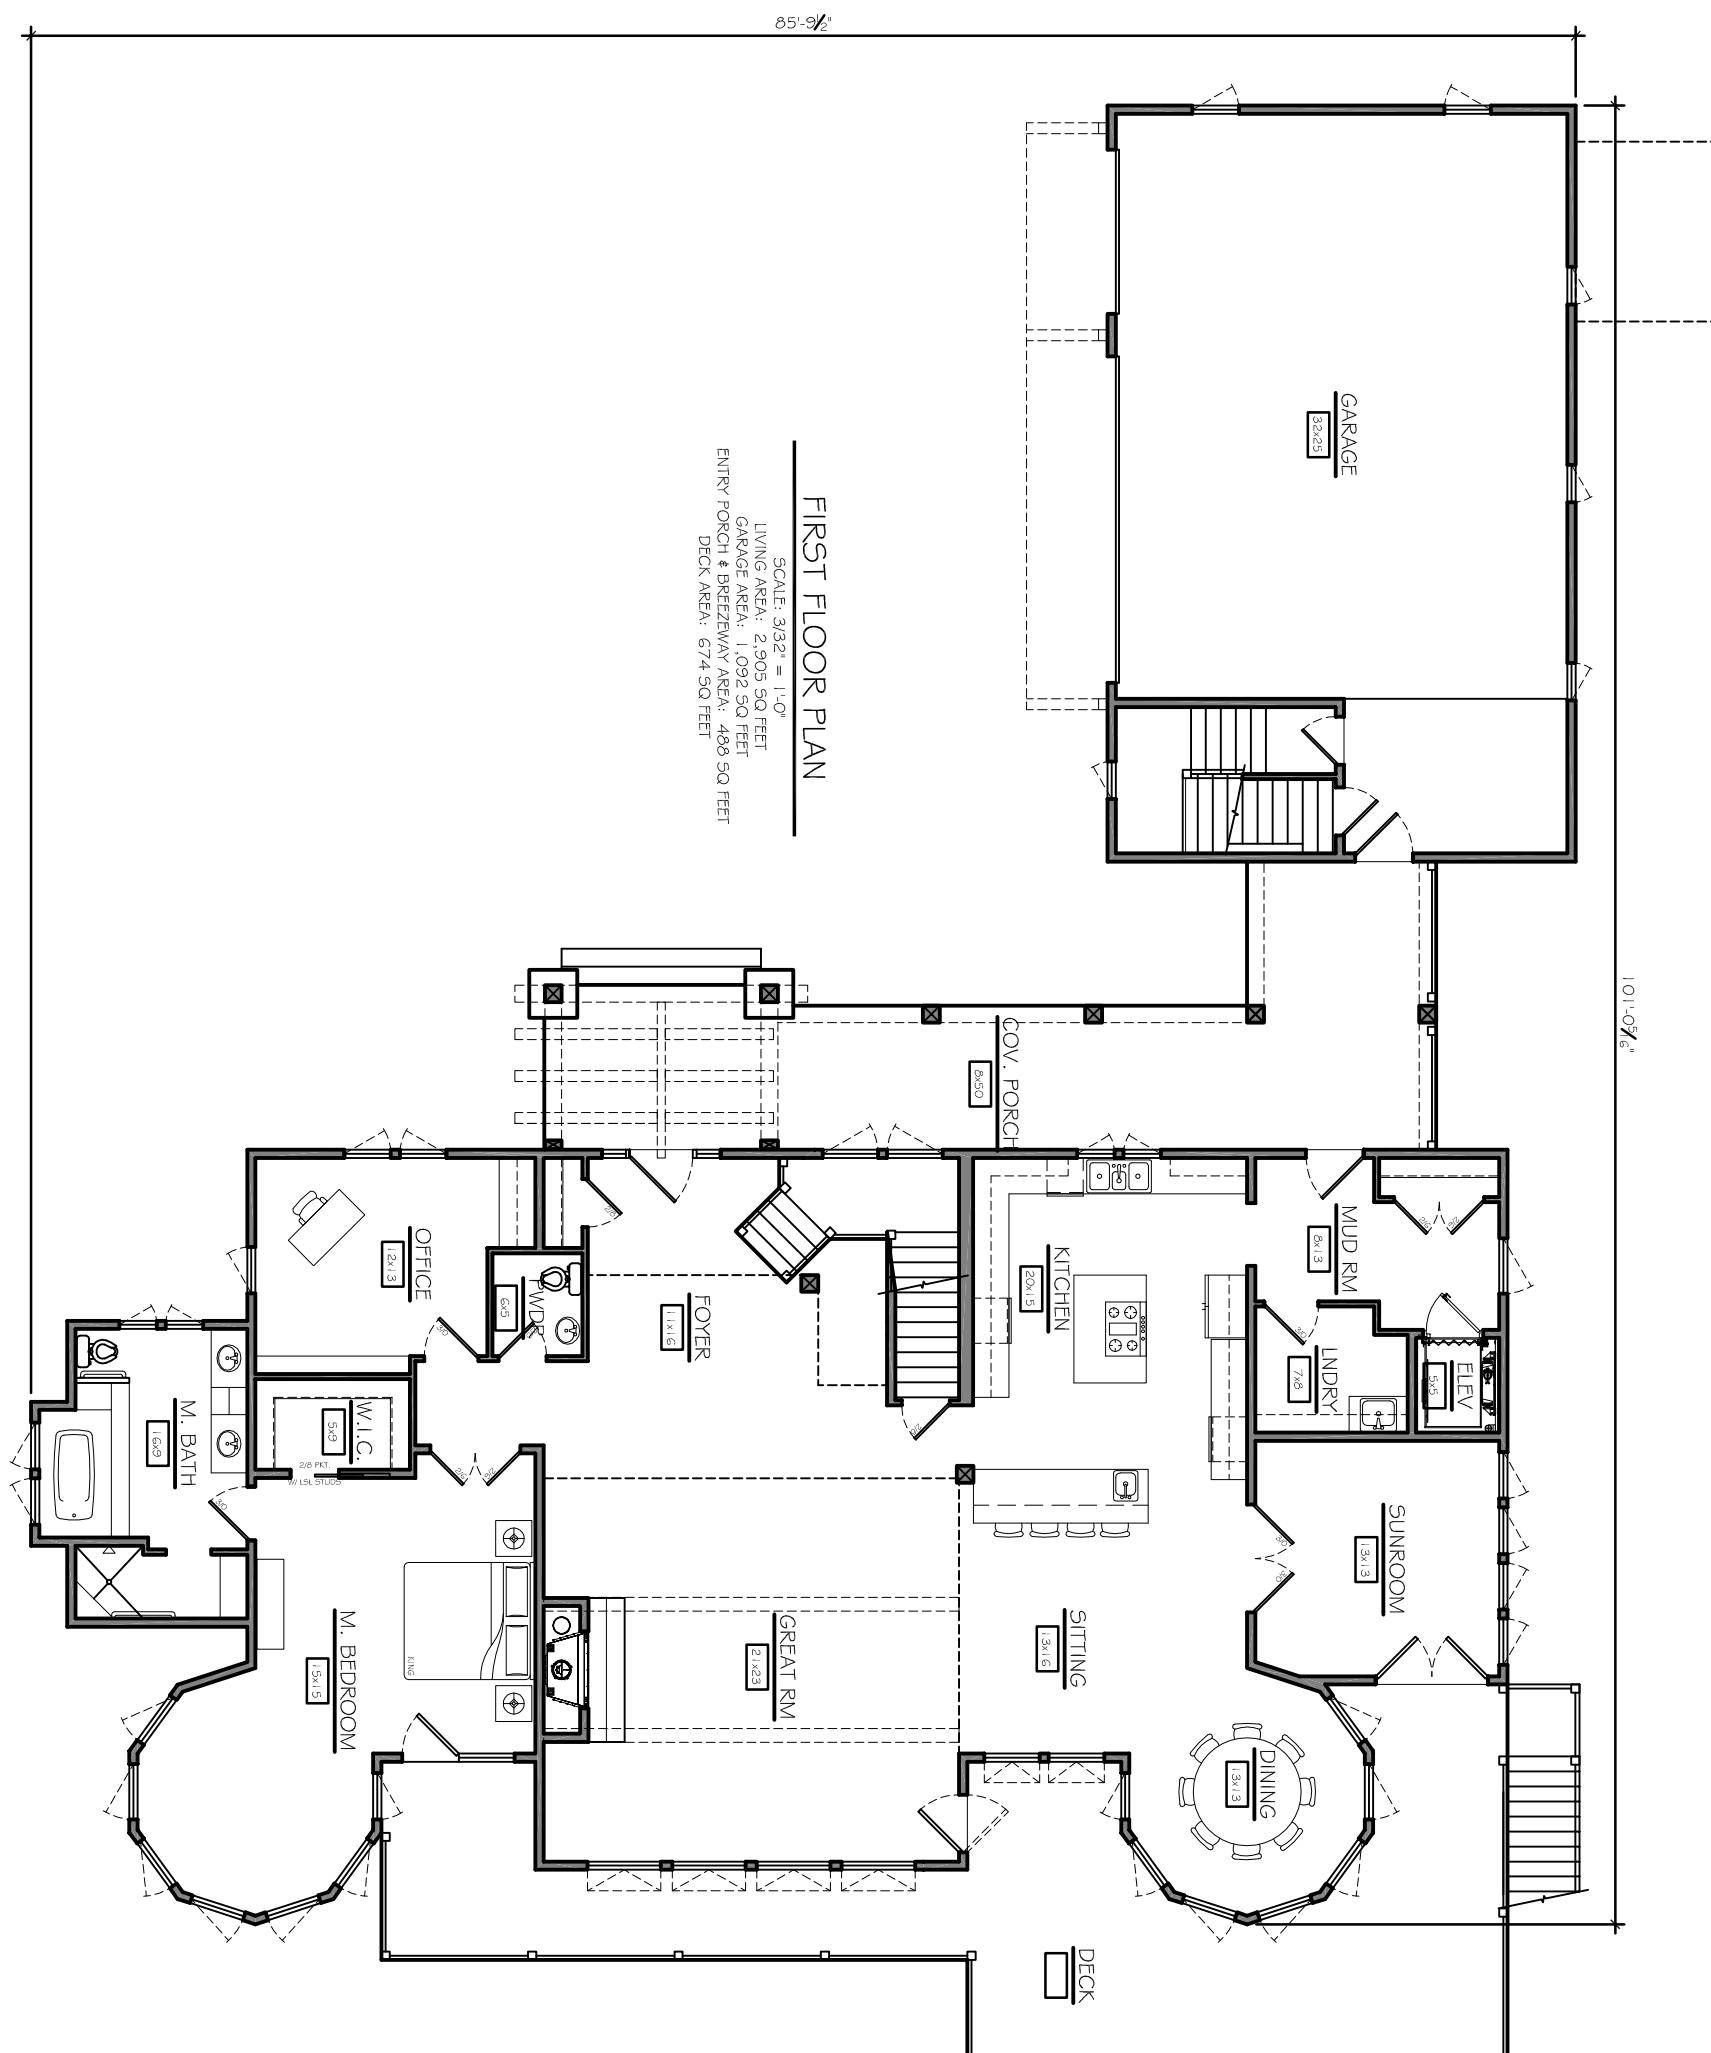

HOME PLAN #070049


LIFESTYLES CRAFTED IN CEDAR

TOWN+COUNTRY
CEDAR HOMES

WWW.CEDARHOMES.COM

THIS DRAWING IS CONSIDERED A PROPRIETARY
 PRODUCT OF TOWN & COUNTRY CEDAR HOMES. IT
 IS NOT TO BE USED OR REPRODUCED IN ANY MANNER
 UNLESS AUTHORIZED IN WRITING BY TOWN &
 COUNTRY CEDAR HOMES.

1-800-968-3178

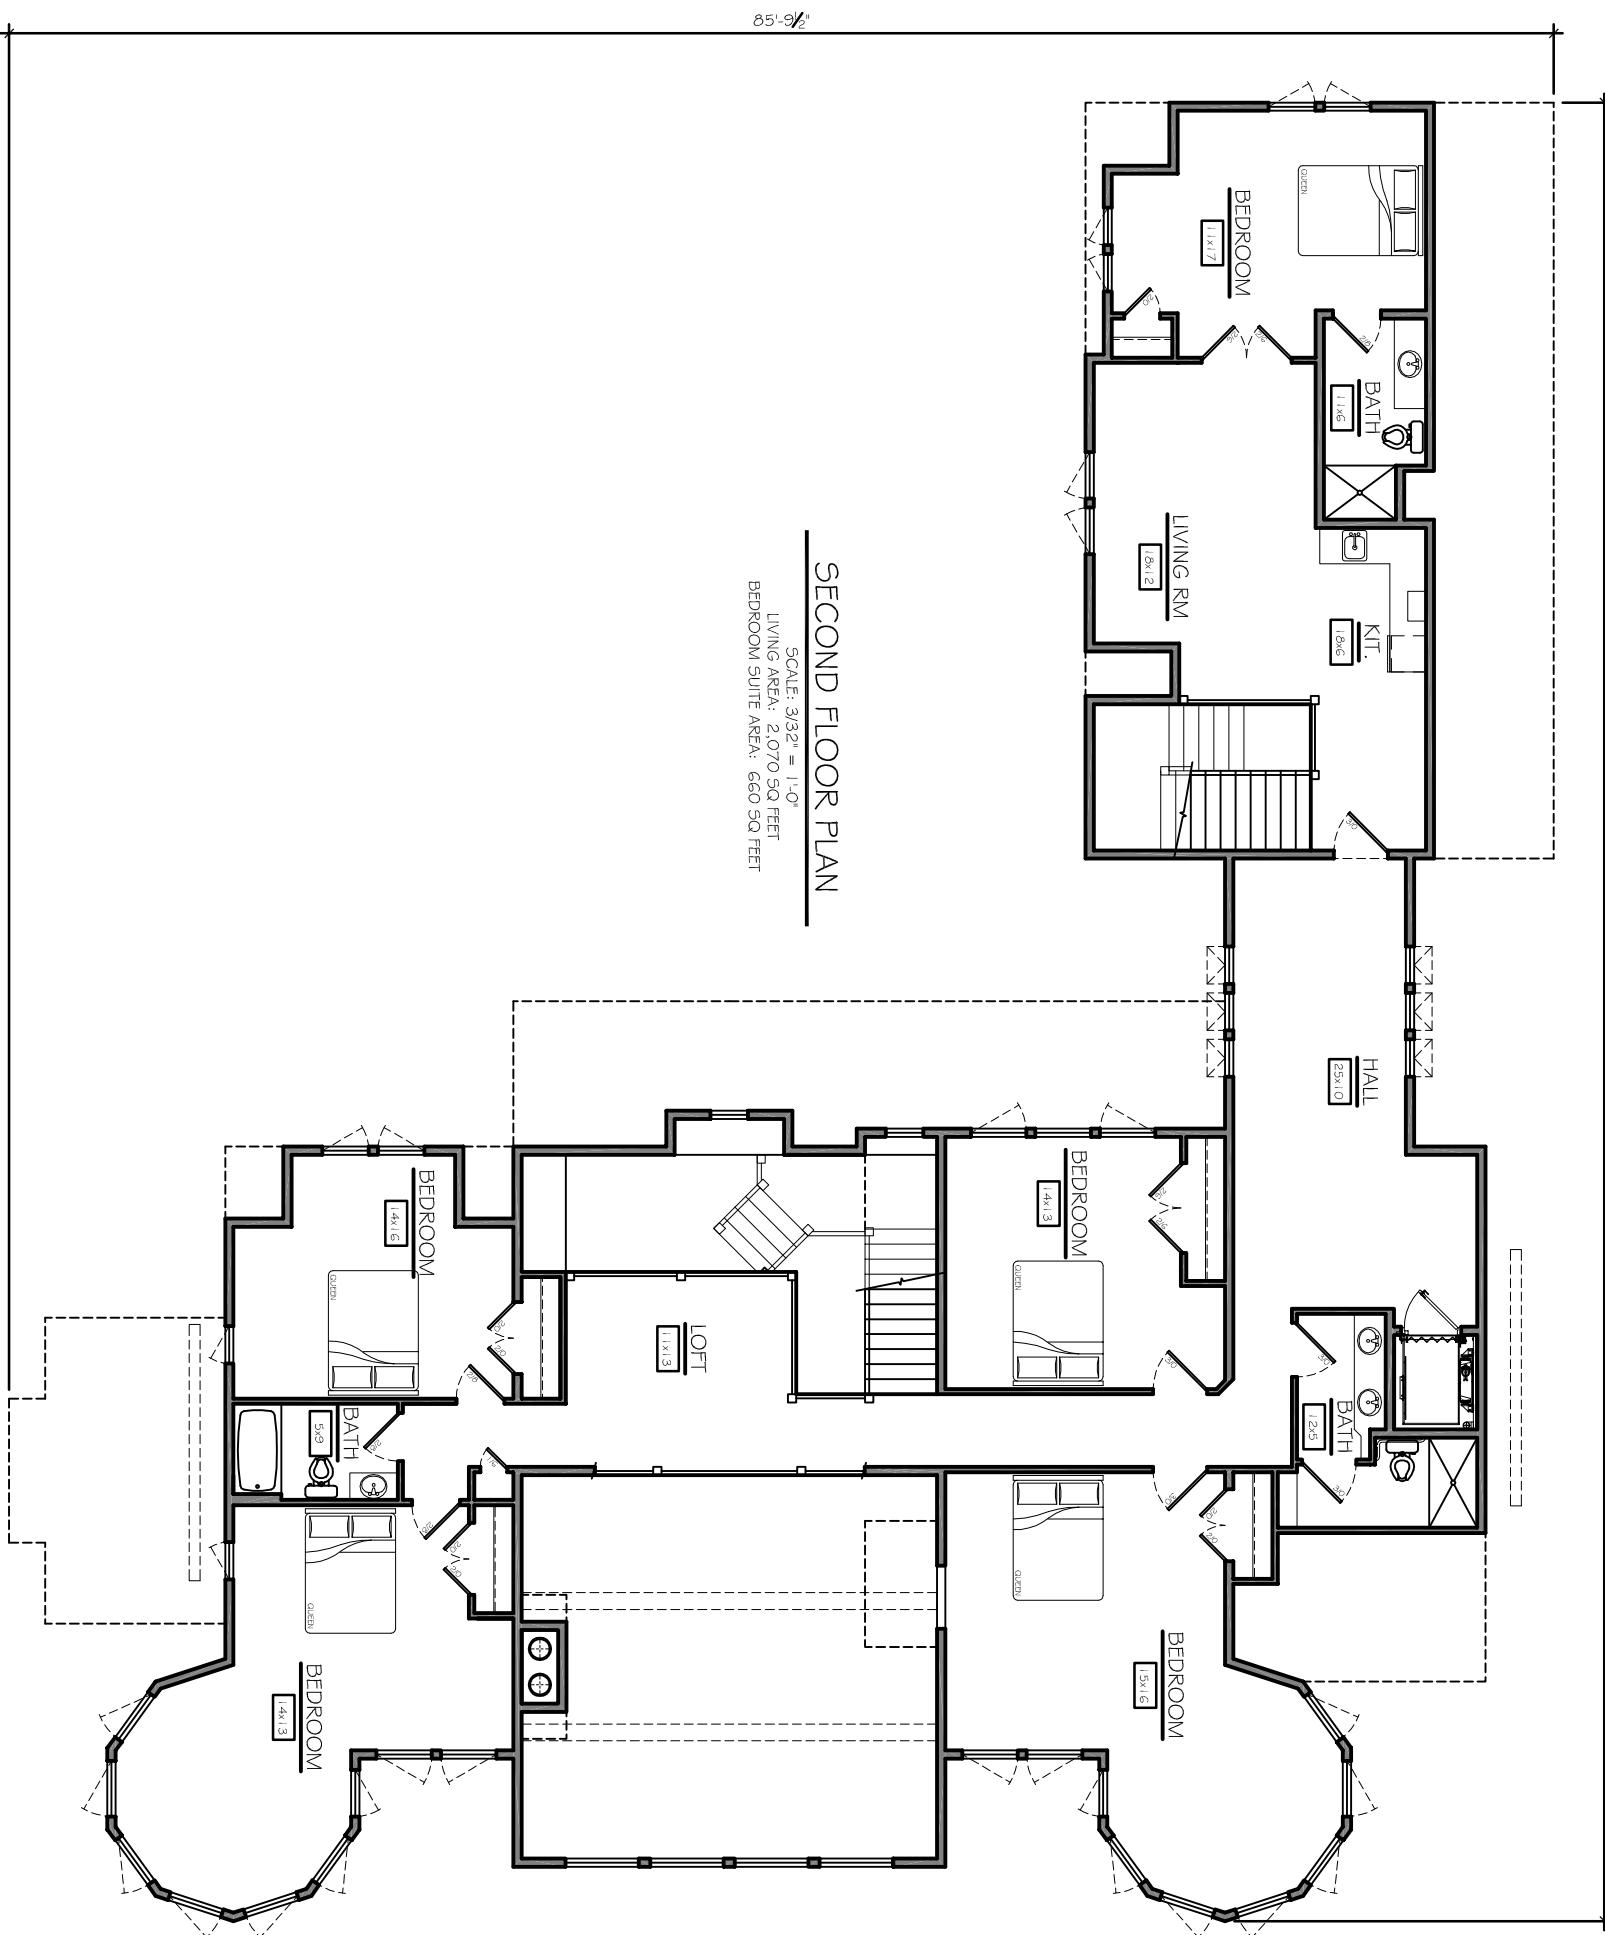

HOME PLAN #070049


LIFESTYLES CRAFTED IN CEDAR

TOWN+COUNTRY
CEDAR HOMES

WWW.CEDARHOMES.COM

THIS DRAWING IS CONSIDERED A PROPRIETARY
PRODUCT OF TOWN & COUNTRY CEDAR HOMES. IT
IS NOT TO BE USED OR REPRODUCED IN ANY MANNER
UNLESS AUTHORIZED IN WRITING BY TOWN &
COUNTRY CEDAR HOMES.

1-800-968-3178

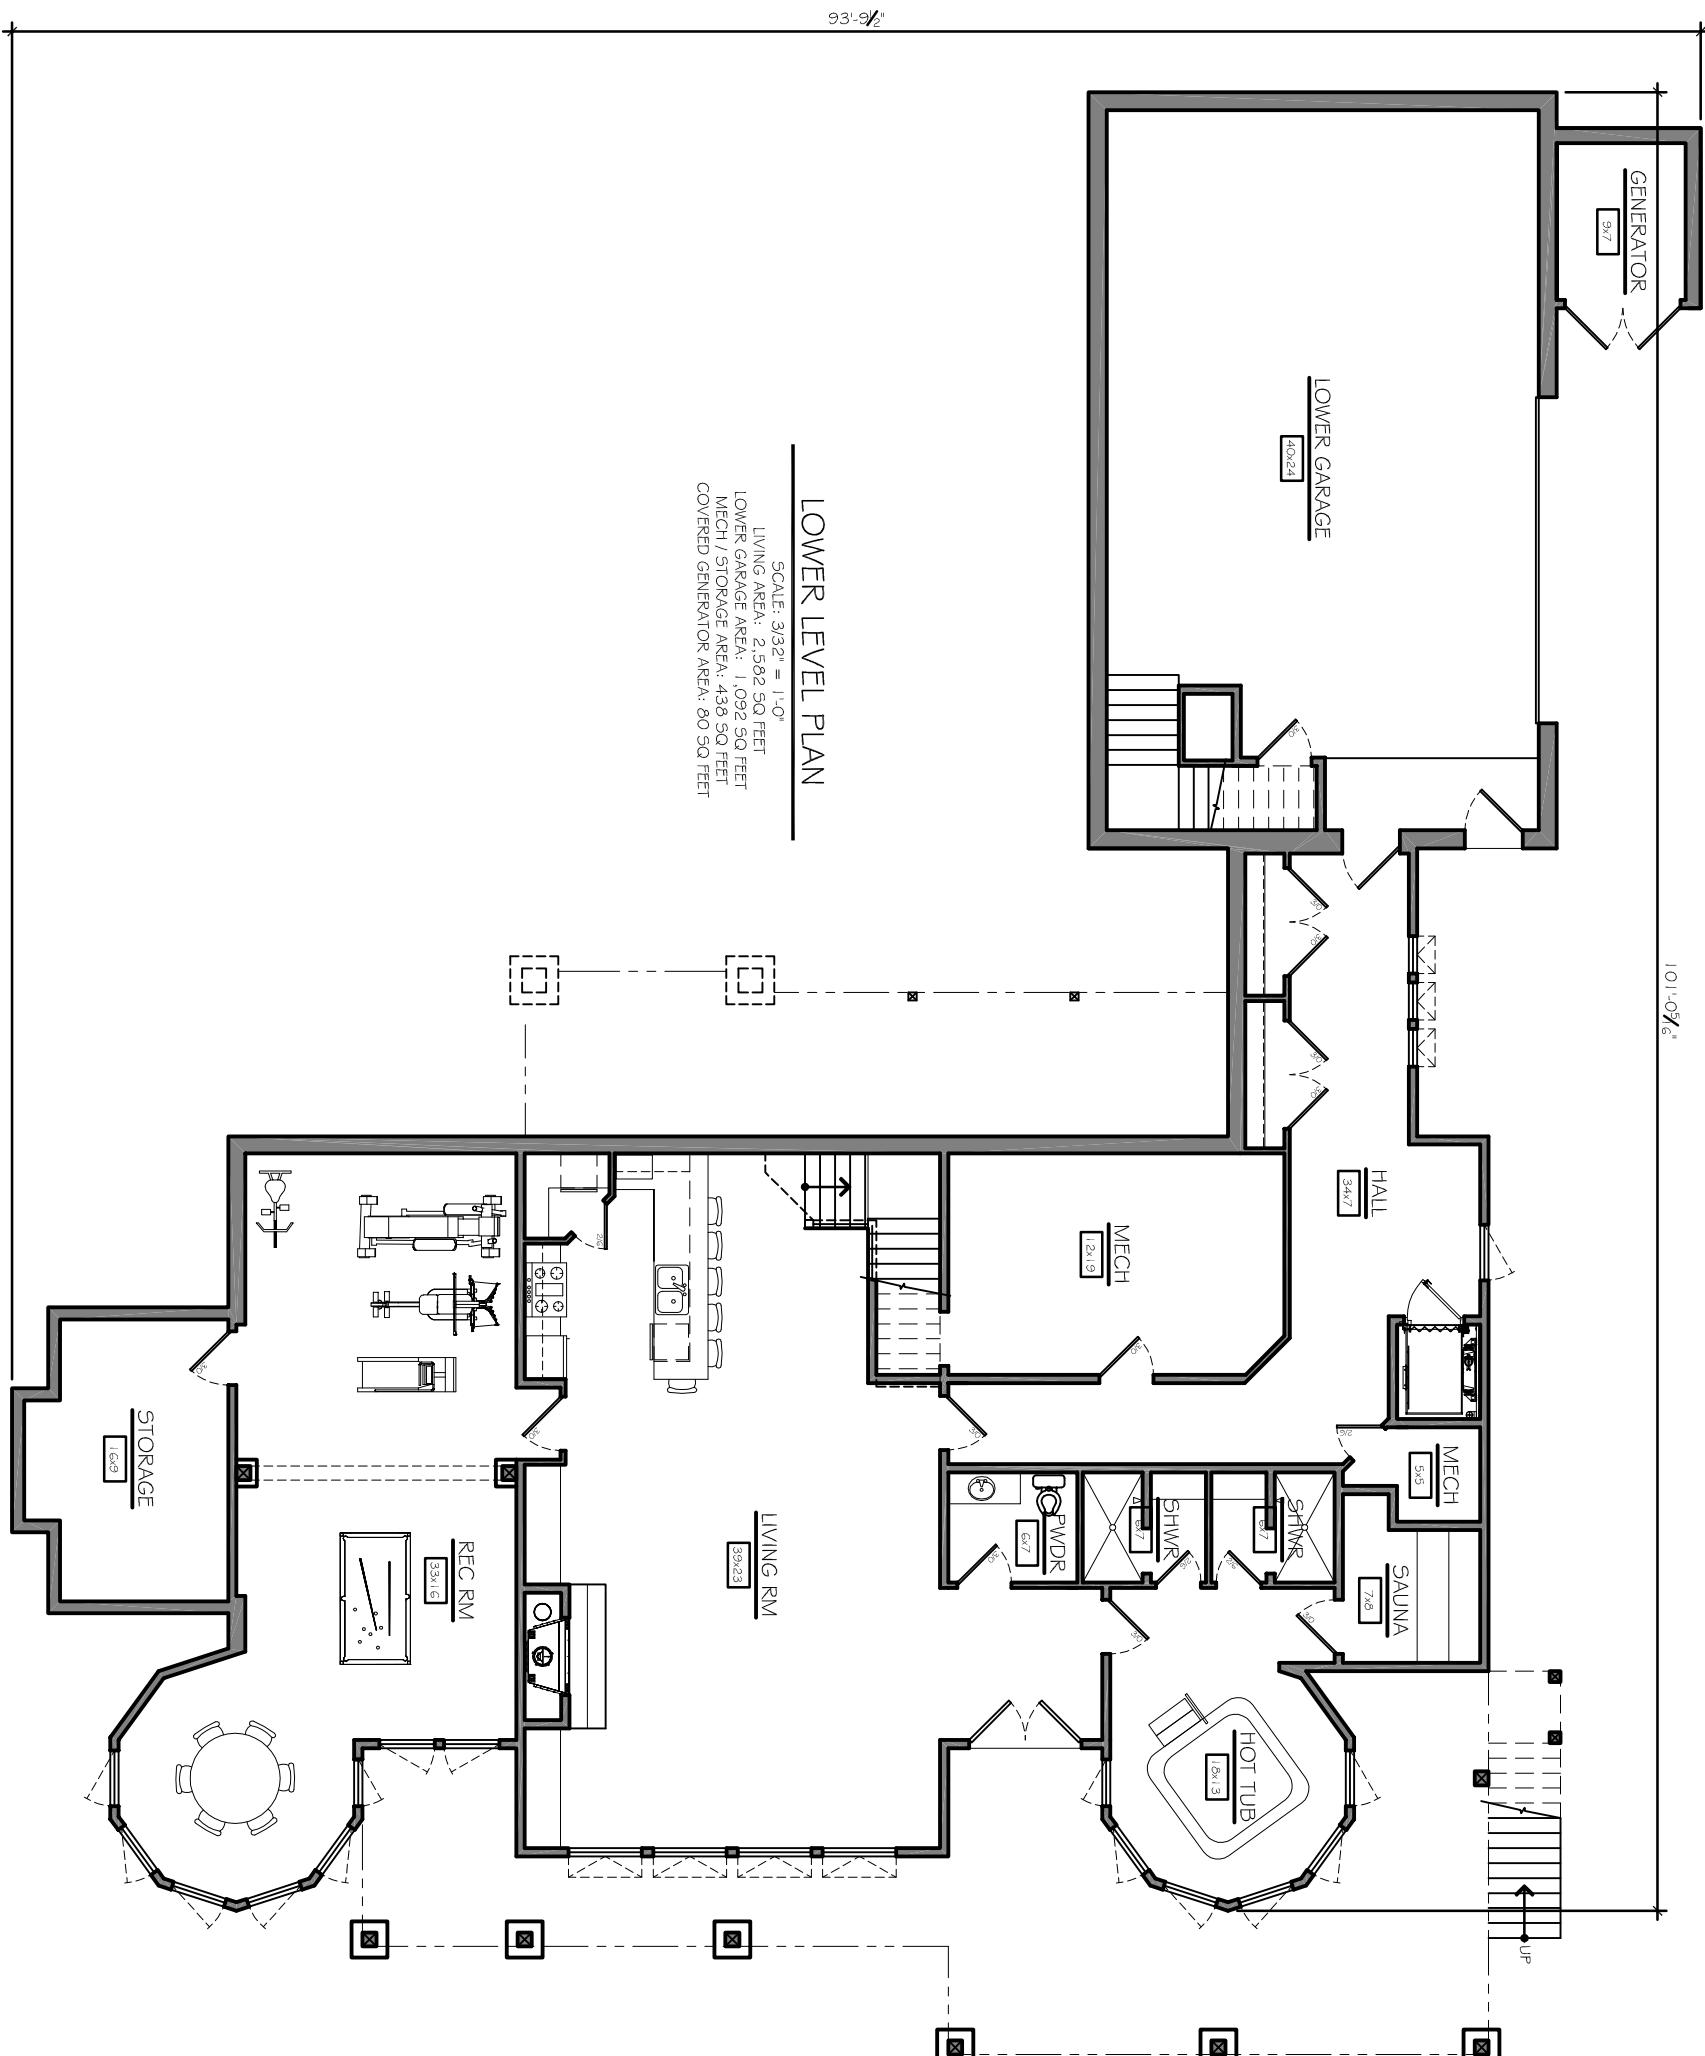

HOME PLAN #070049

LIFESTYLES CRAFTED IN CEDAR

TOWN+COUNTRY
CEDAR HOMES

WWW.CEDARHOMES.COM

THIS DRAWING IS CONSIDERED A PROPRIETARY
PRODUCT OF TOWN & COUNTRY CEDAR HOMES. IT
IS NOT TO BE USED OR REPRODUCED IN ANY MANNER
UNLESS AUTHORIZED IN WRITING BY TOWN &
COUNTRY CEDAR HOMES.

1-800-968-3178