



TOWN+COUNTRY  
CEDAR HOMES

LIFESTYLES CRAFTED IN CEDAR  
**Charlevoix Lodge**



Total Square Footage: 4,161

Number of Levels: 3

Number of Bedrooms: 5


Number of Bathrooms: 5.5

Basement: Yes

Garage: Yes

---

Grab a cup of coffee, tea or a glass of wine. Over the phone or in person, on your site or at our office. No talk of a project or a house—we'll talk about your home... **It's that simple.**

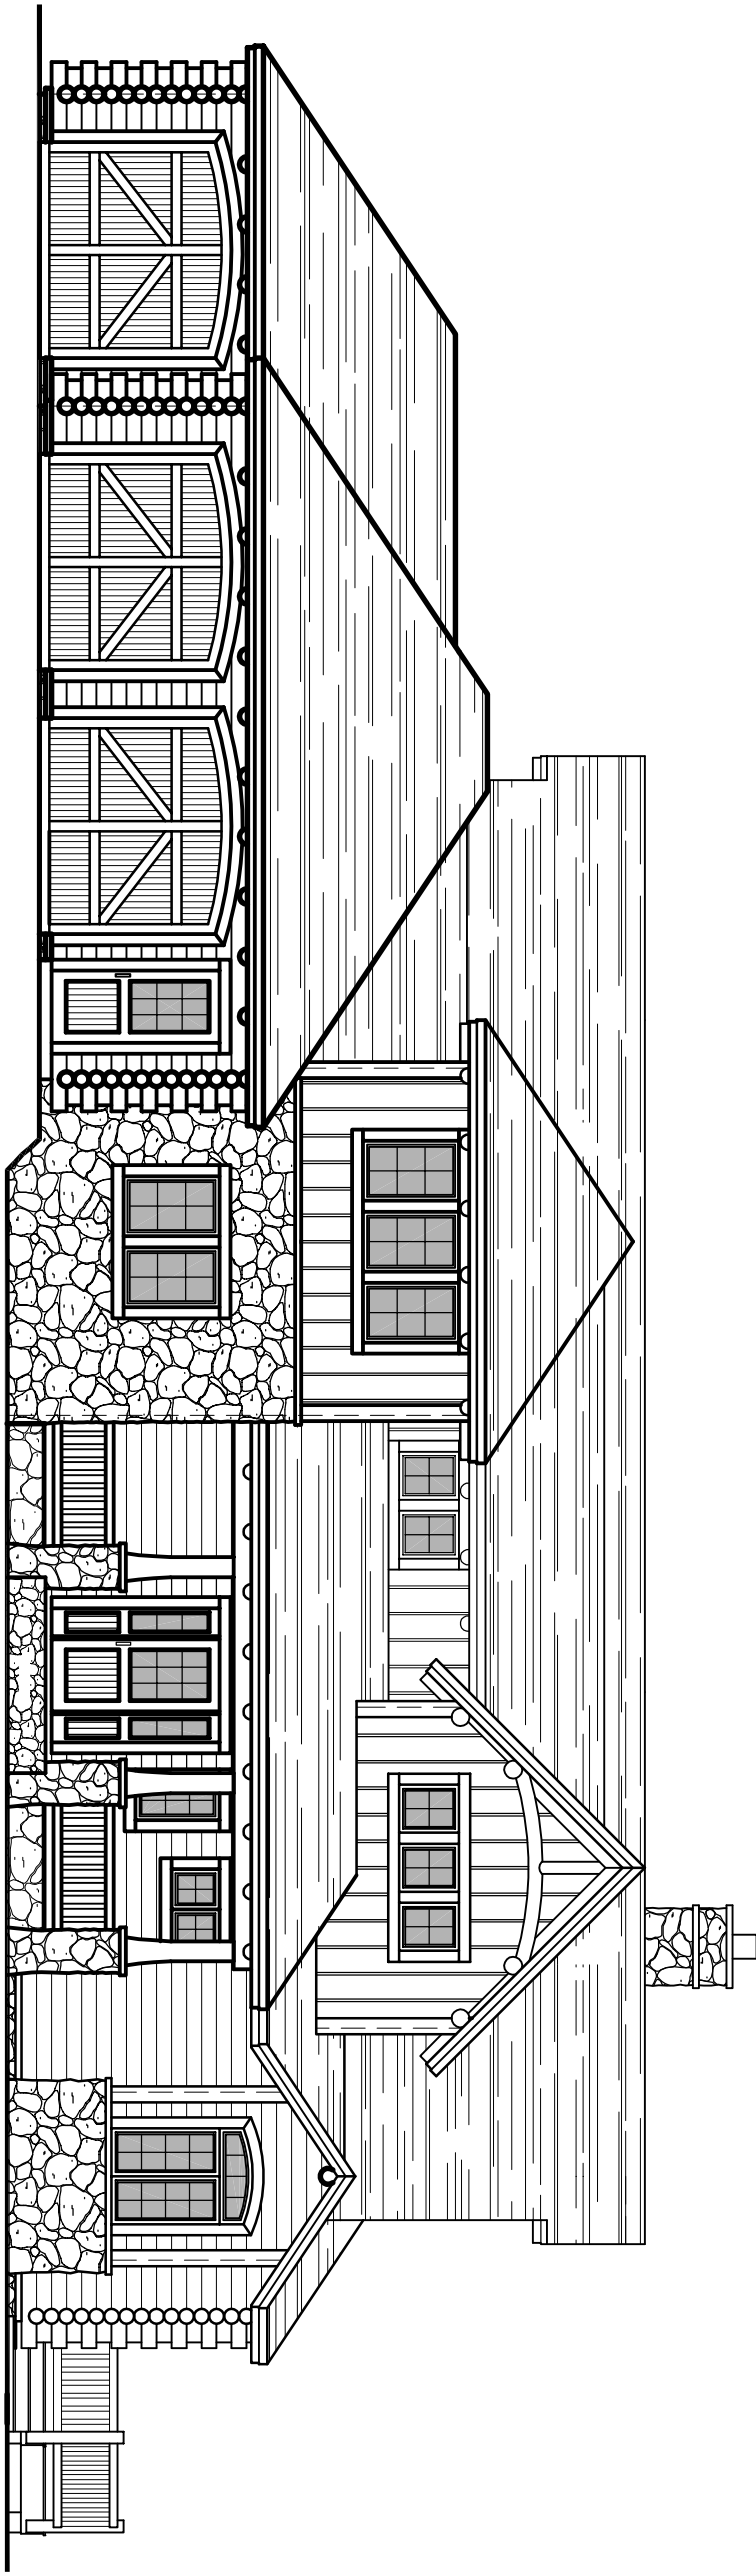

FRONT ELEVATION

SCALE: 1/8" = 1'-0"



TOWN+COUNTRY  
CEDAR HOMES


HOME PLAN #140001

LIFESTYLES CRAFTED IN CEDAR

WWW.CEDARHOMES.COM

THIS DRAWING IS CONSIDERED A PROPRIETARY PRODUCT OF TOWN & COUNTRY CEDAR HOMES. IT IS NOT TO BE USED OR REPRODUCED IN ANY MANNER UNLESS AUTHORIZED IN WRITING BY TOWN & COUNTRY CEDAR HOMES.

1-800-968-3178

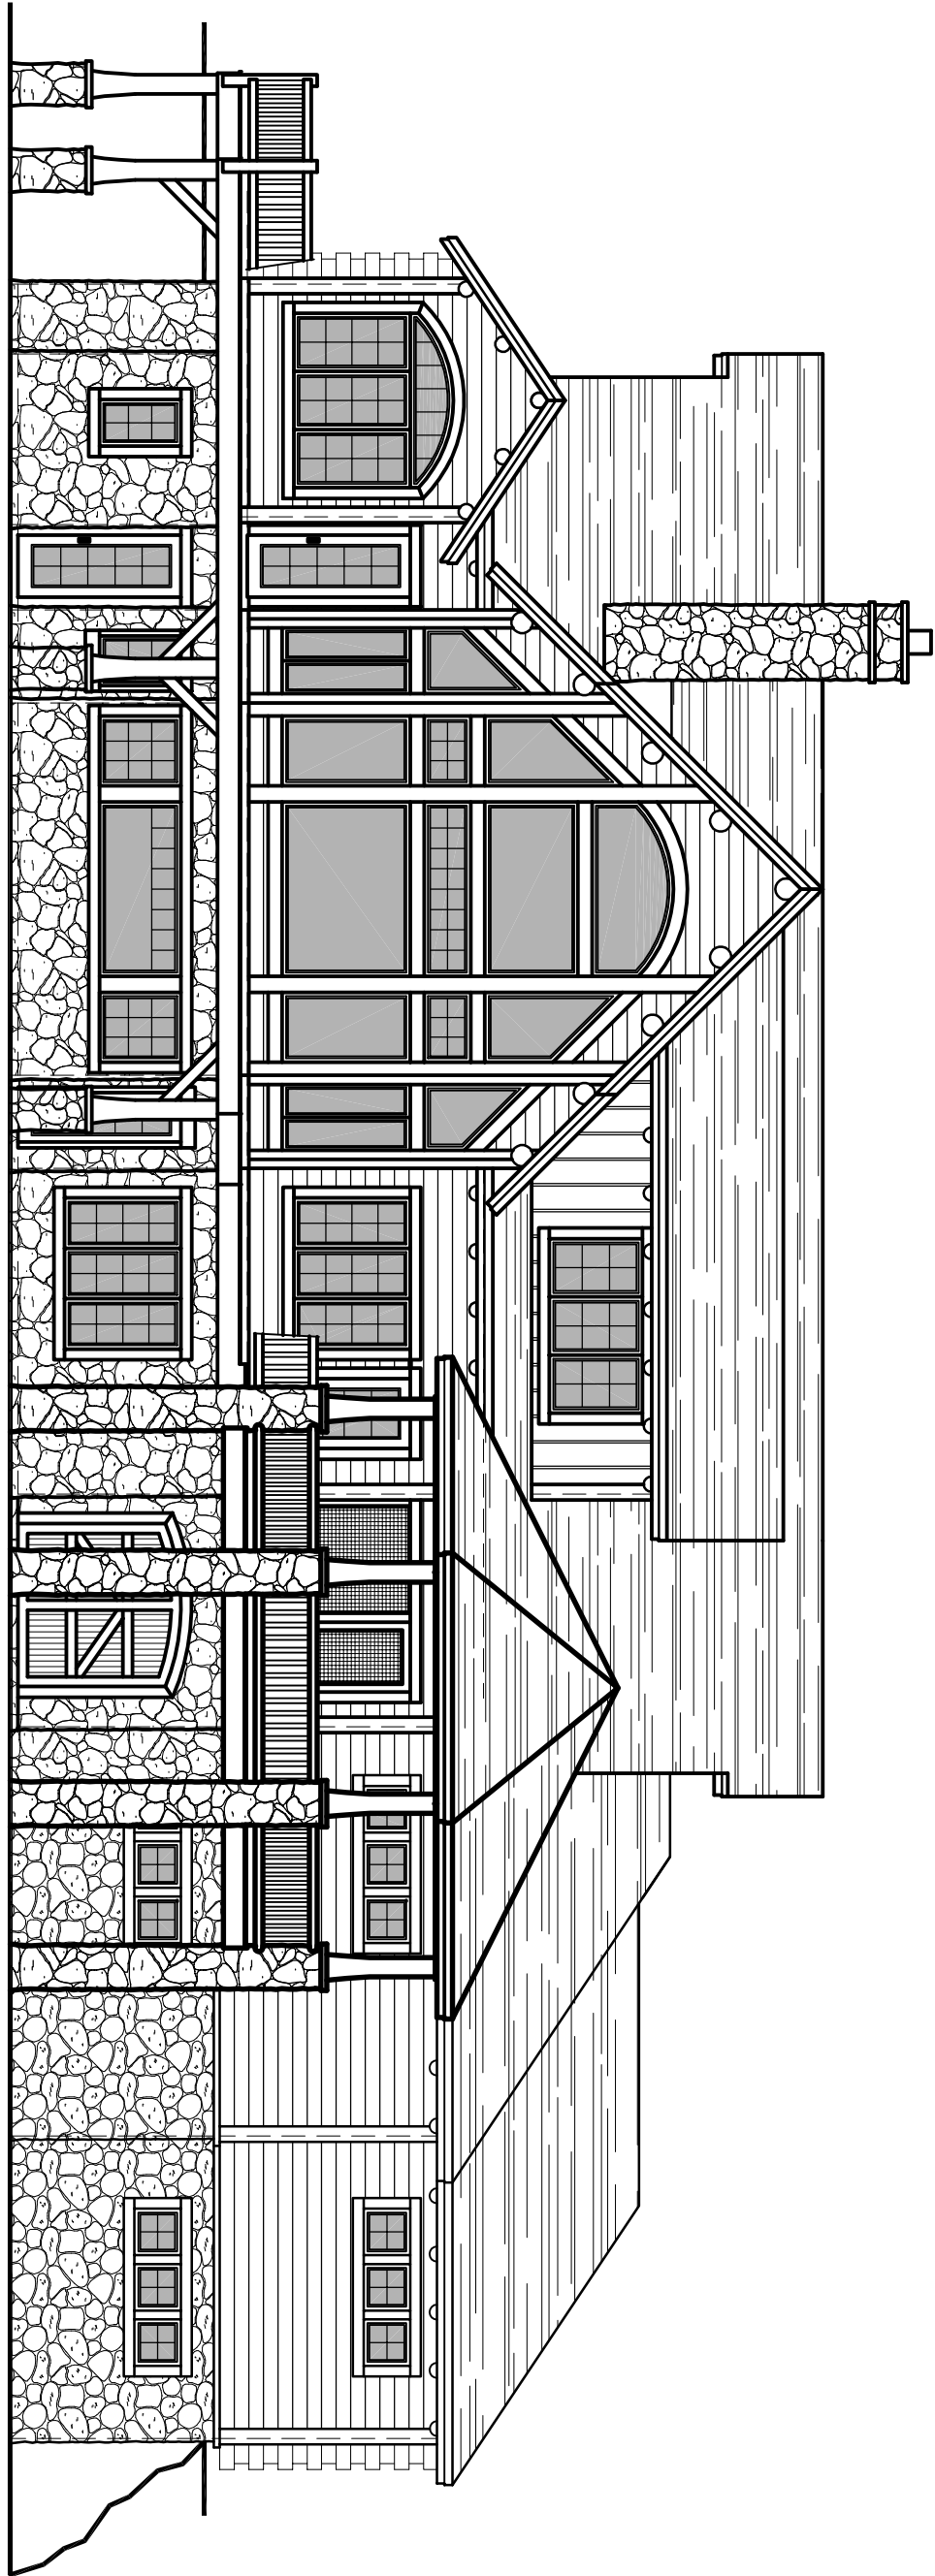

REAR ELEVATION

SCALE: 1/8" = 1'-0"



TOWN+COUNTRY  
CEDAR HOMES


HOME PLAN #140001

LIFESTYLES CRAFTED IN CEDAR

WWW.CEDARHOMES.COM

THIS DRAWING IS CONSIDERED A PROPRIETARY PRODUCT OF TOWN & COUNTRY CEDAR HOMES. IT IS NOT TO BE USED OR REPRODUCED IN ANY MANNER UNLESS AUTHORIZED IN WRITING BY TOWN & COUNTRY CEDAR HOMES.

1-800-968-3178

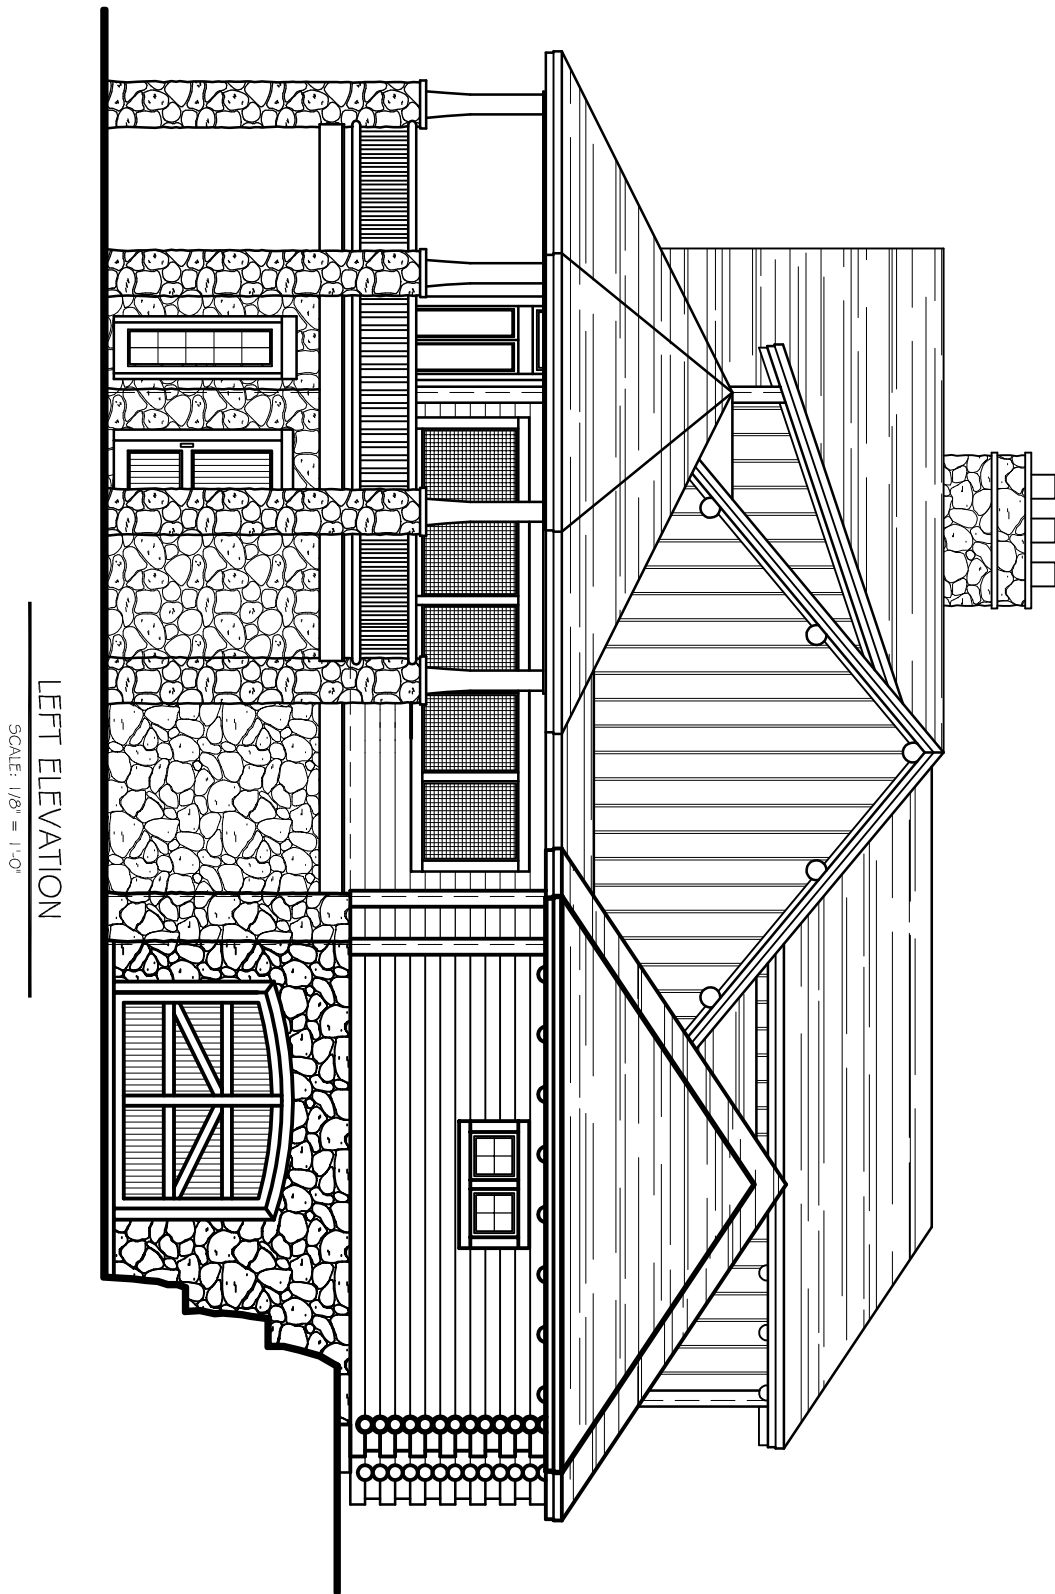

LEFT ELEVATION

SCALE: 1/8" = 1'-0"

HOME PLAN #140001

LIFESTYLES CRAFTED IN CEDAR


WWW.CEDARHOMES.COM

THIS DRAWING IS CONSIDERED A PROPRIETARY PRODUCT OF TOWN & COUNTRY CEDAR HOMES. IT IS NOT TO BE USED OR REPRODUCED IN ANY MANNER UNLESS AUTHORIZED IN WRITING BY TOWN & COUNTRY CEDAR HOMES.

1-800-968-3178



TOWN+COUNTRY  
CEDAR HOMES

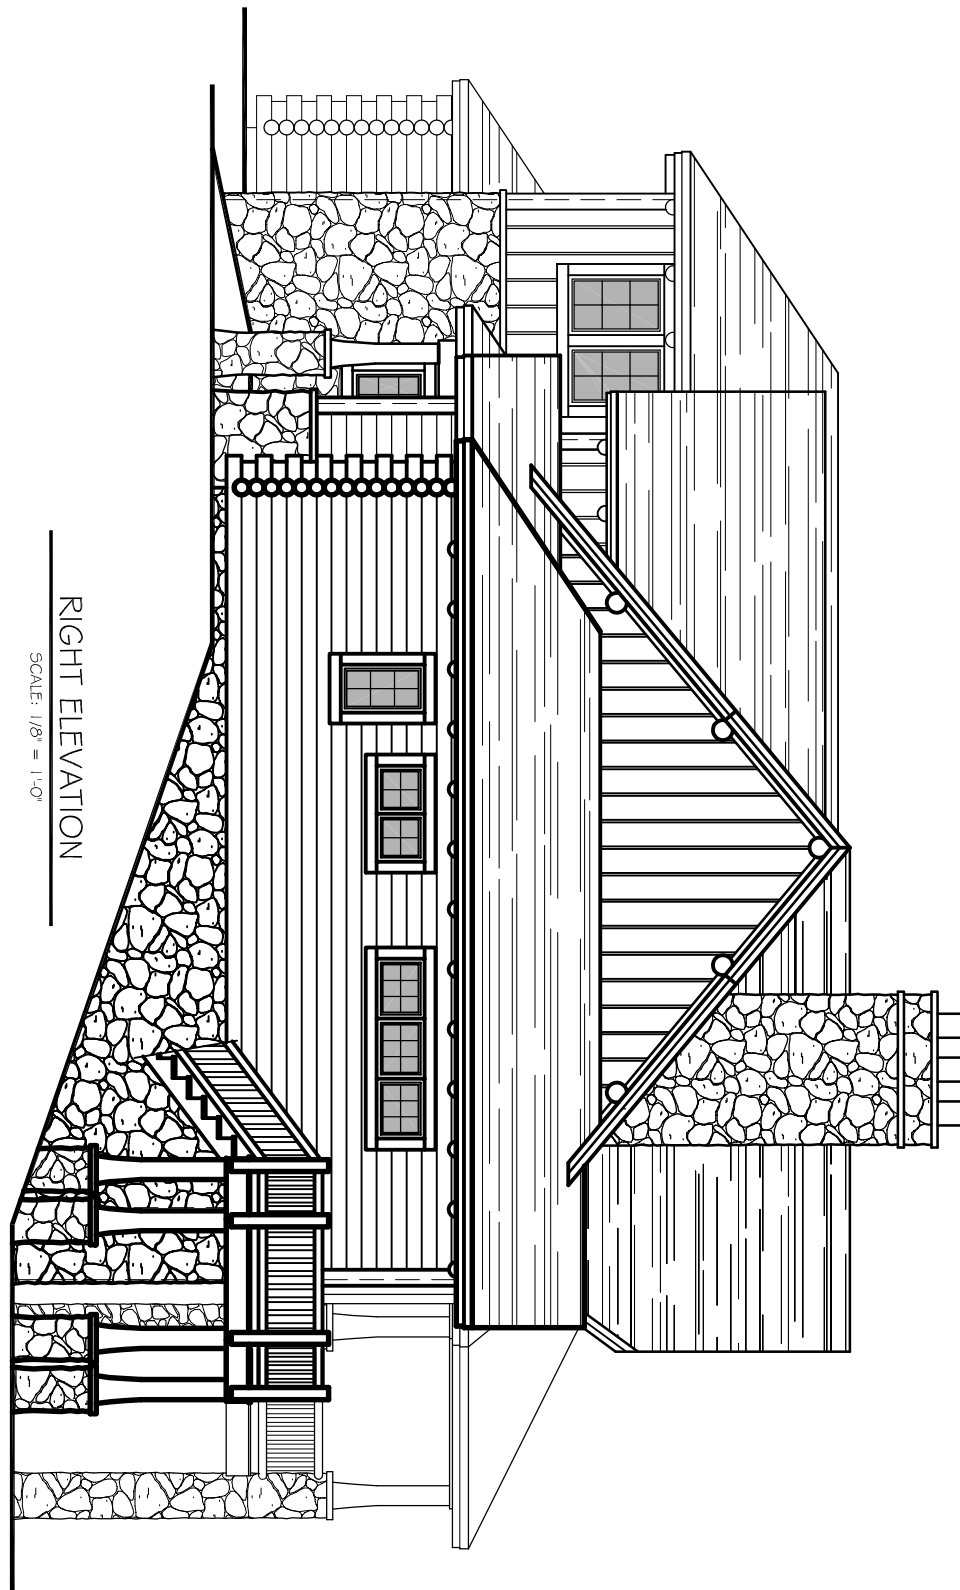

RIGHT ELEVATION  
SCALE: 1/8" = 1'-0"

HOME PLAN #140001


LIFESTYLES CRAFTED IN CEDAR

THIS DRAWING IS CONSIDERED A PROPRIETARY PRODUCT OF TOWN & COUNTRY CEDAR HOMES. IT IS NOT TO BE USED OR REPRODUCED IN ANY MANNER UNLESS AUTHORIZED IN WRITING BY TOWN & COUNTRY CEDAR HOMES.

WWW.CEDARHOMES.COM

1-800-968-3178



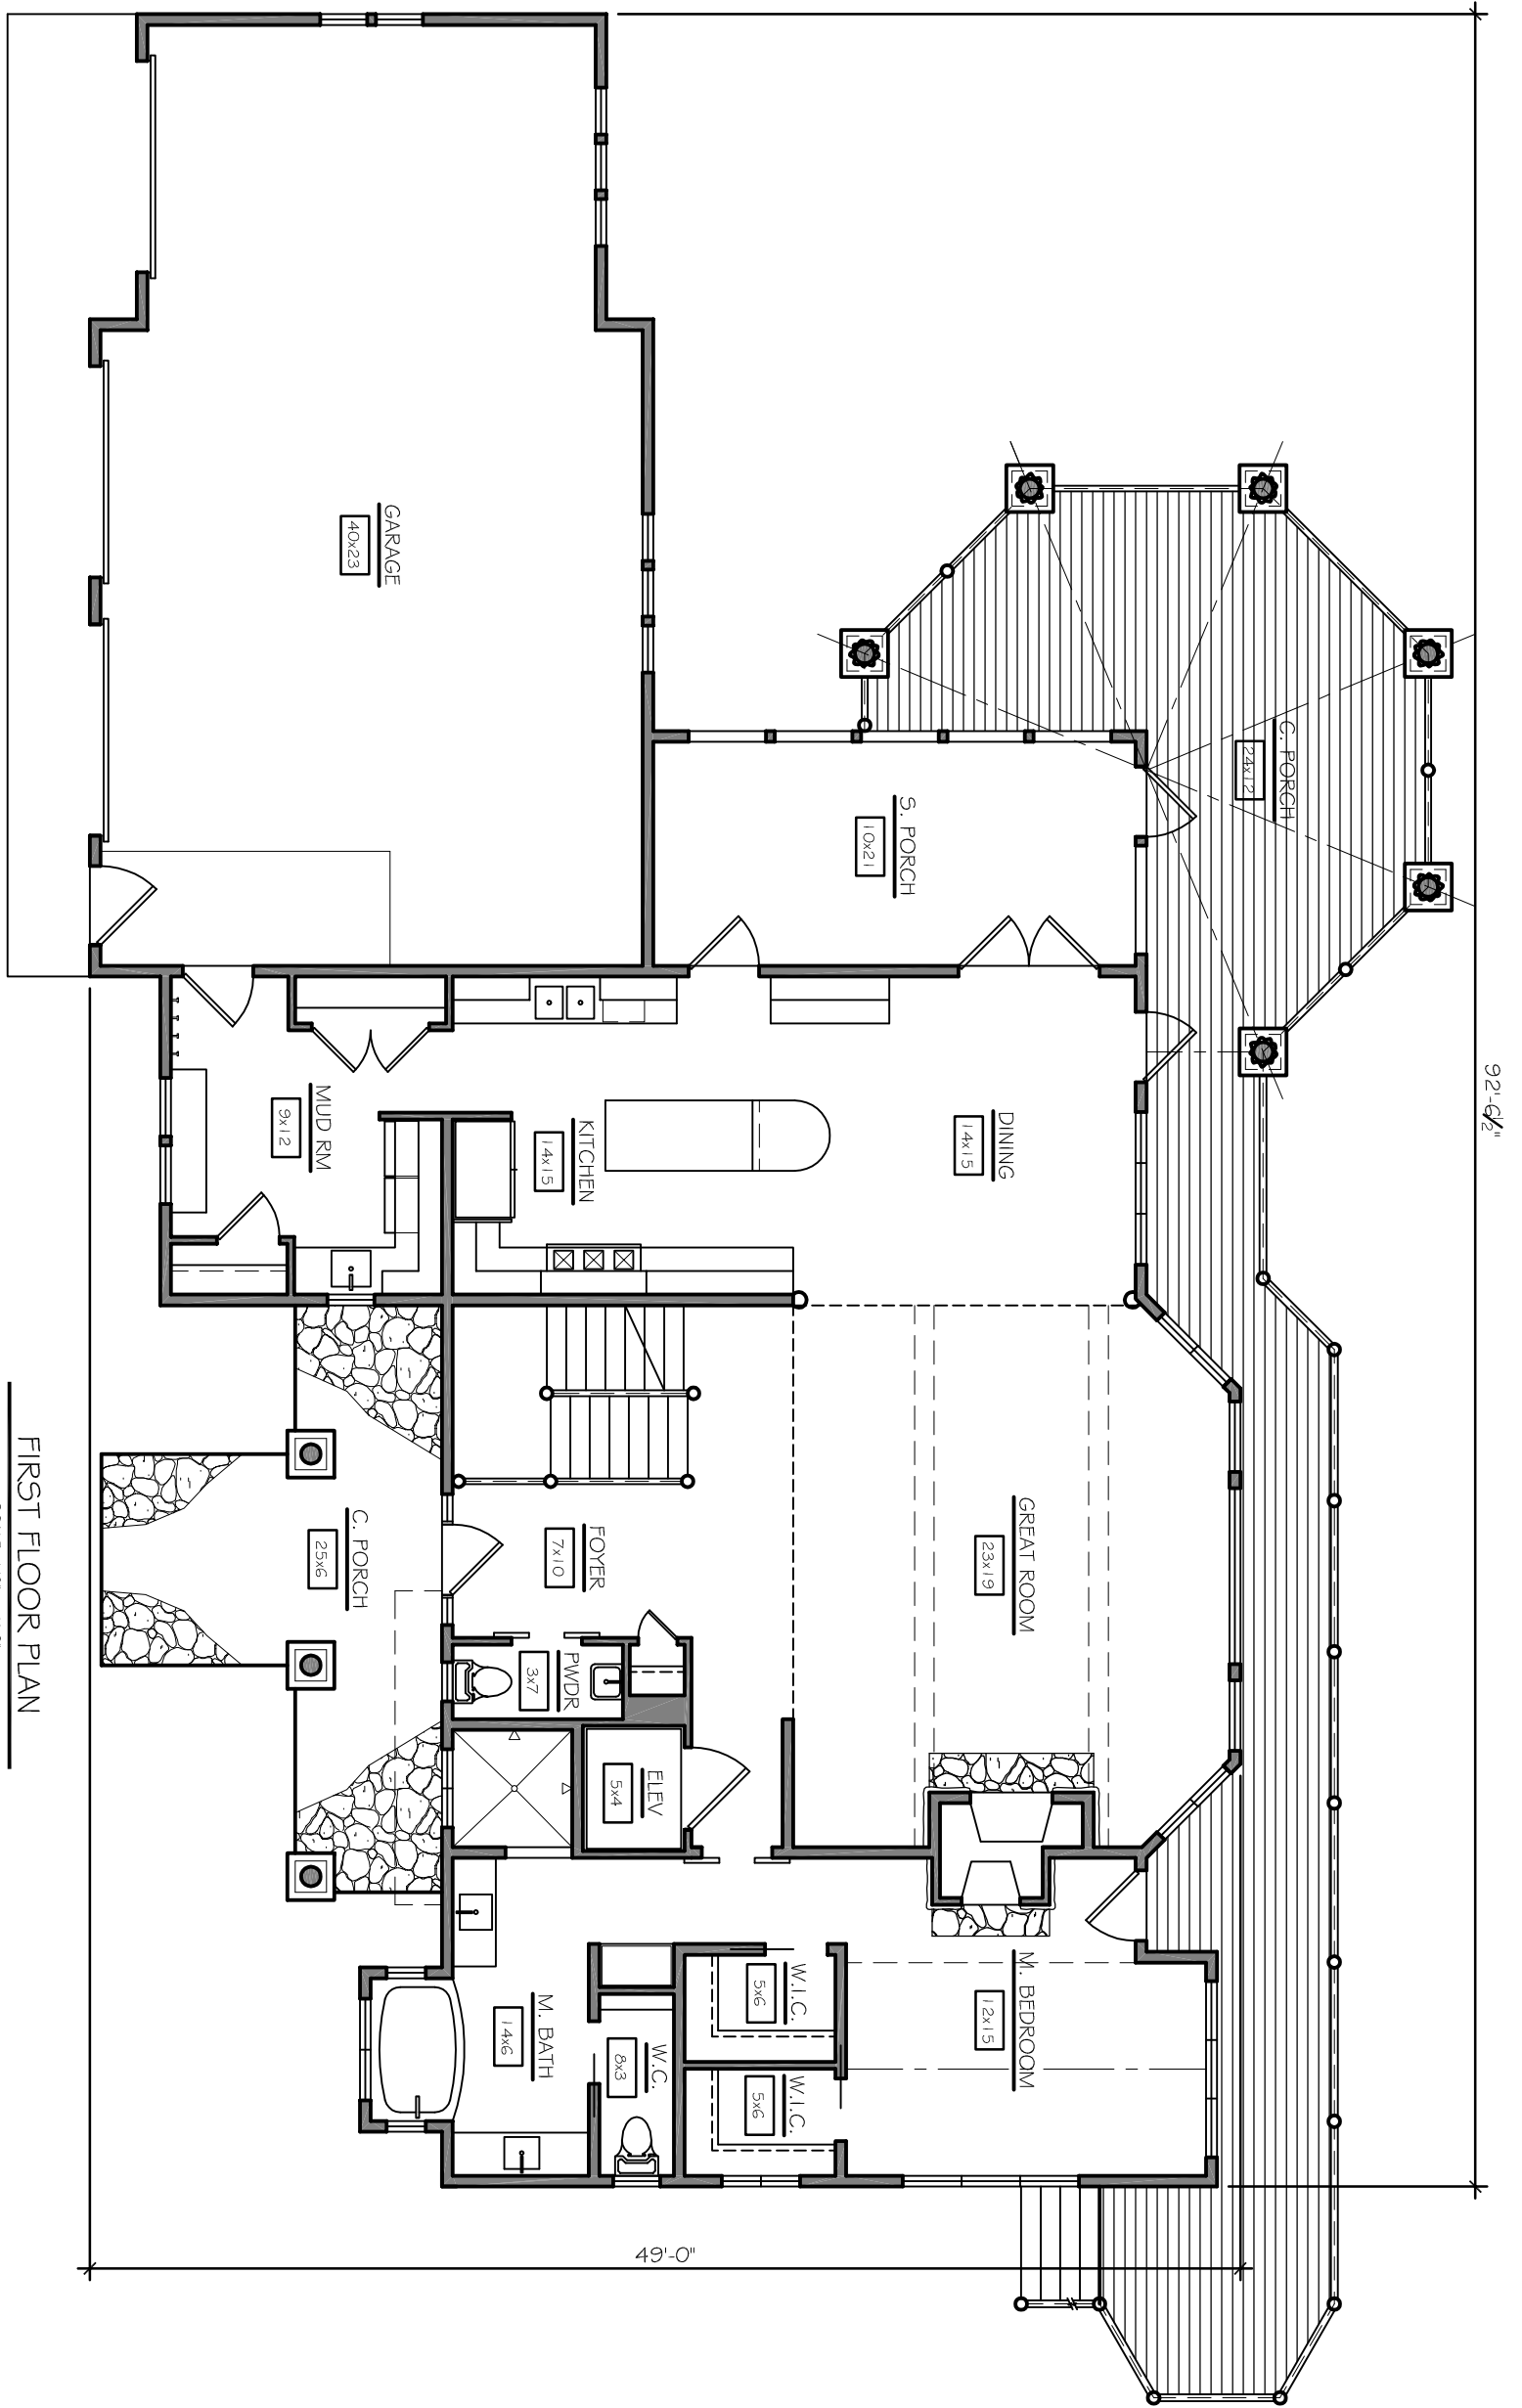

FIRST FLOOR PLAN

SCALE: 1/8" = 1'-0"  
 LIVING AREA: 1,868 SQ FEET  
 SCREENED PORCH: 210 SQ FEET  
 C. PORCHES: 500 SQ FEET  
 GARAGE: 924 SQ FEET

HOME PLAN #140001

LIFESTYLES CRAFTED IN CEDAR


WWW.CEDARHOMES.COM

THIS DRAWING IS CONSIDERED A PROPRIETARY PRODUCT OF TOWN & COUNTRY CEDAR HOMES. IT IS NOT TO BE USED OR REPRODUCED IN ANY MANNER UNLESS AUTHORIZED IN WRITING BY TOWN & COUNTRY CEDAR HOMES.

1-800-968-3178



TOWN+COUNTRY  
 CEDAR HOMES

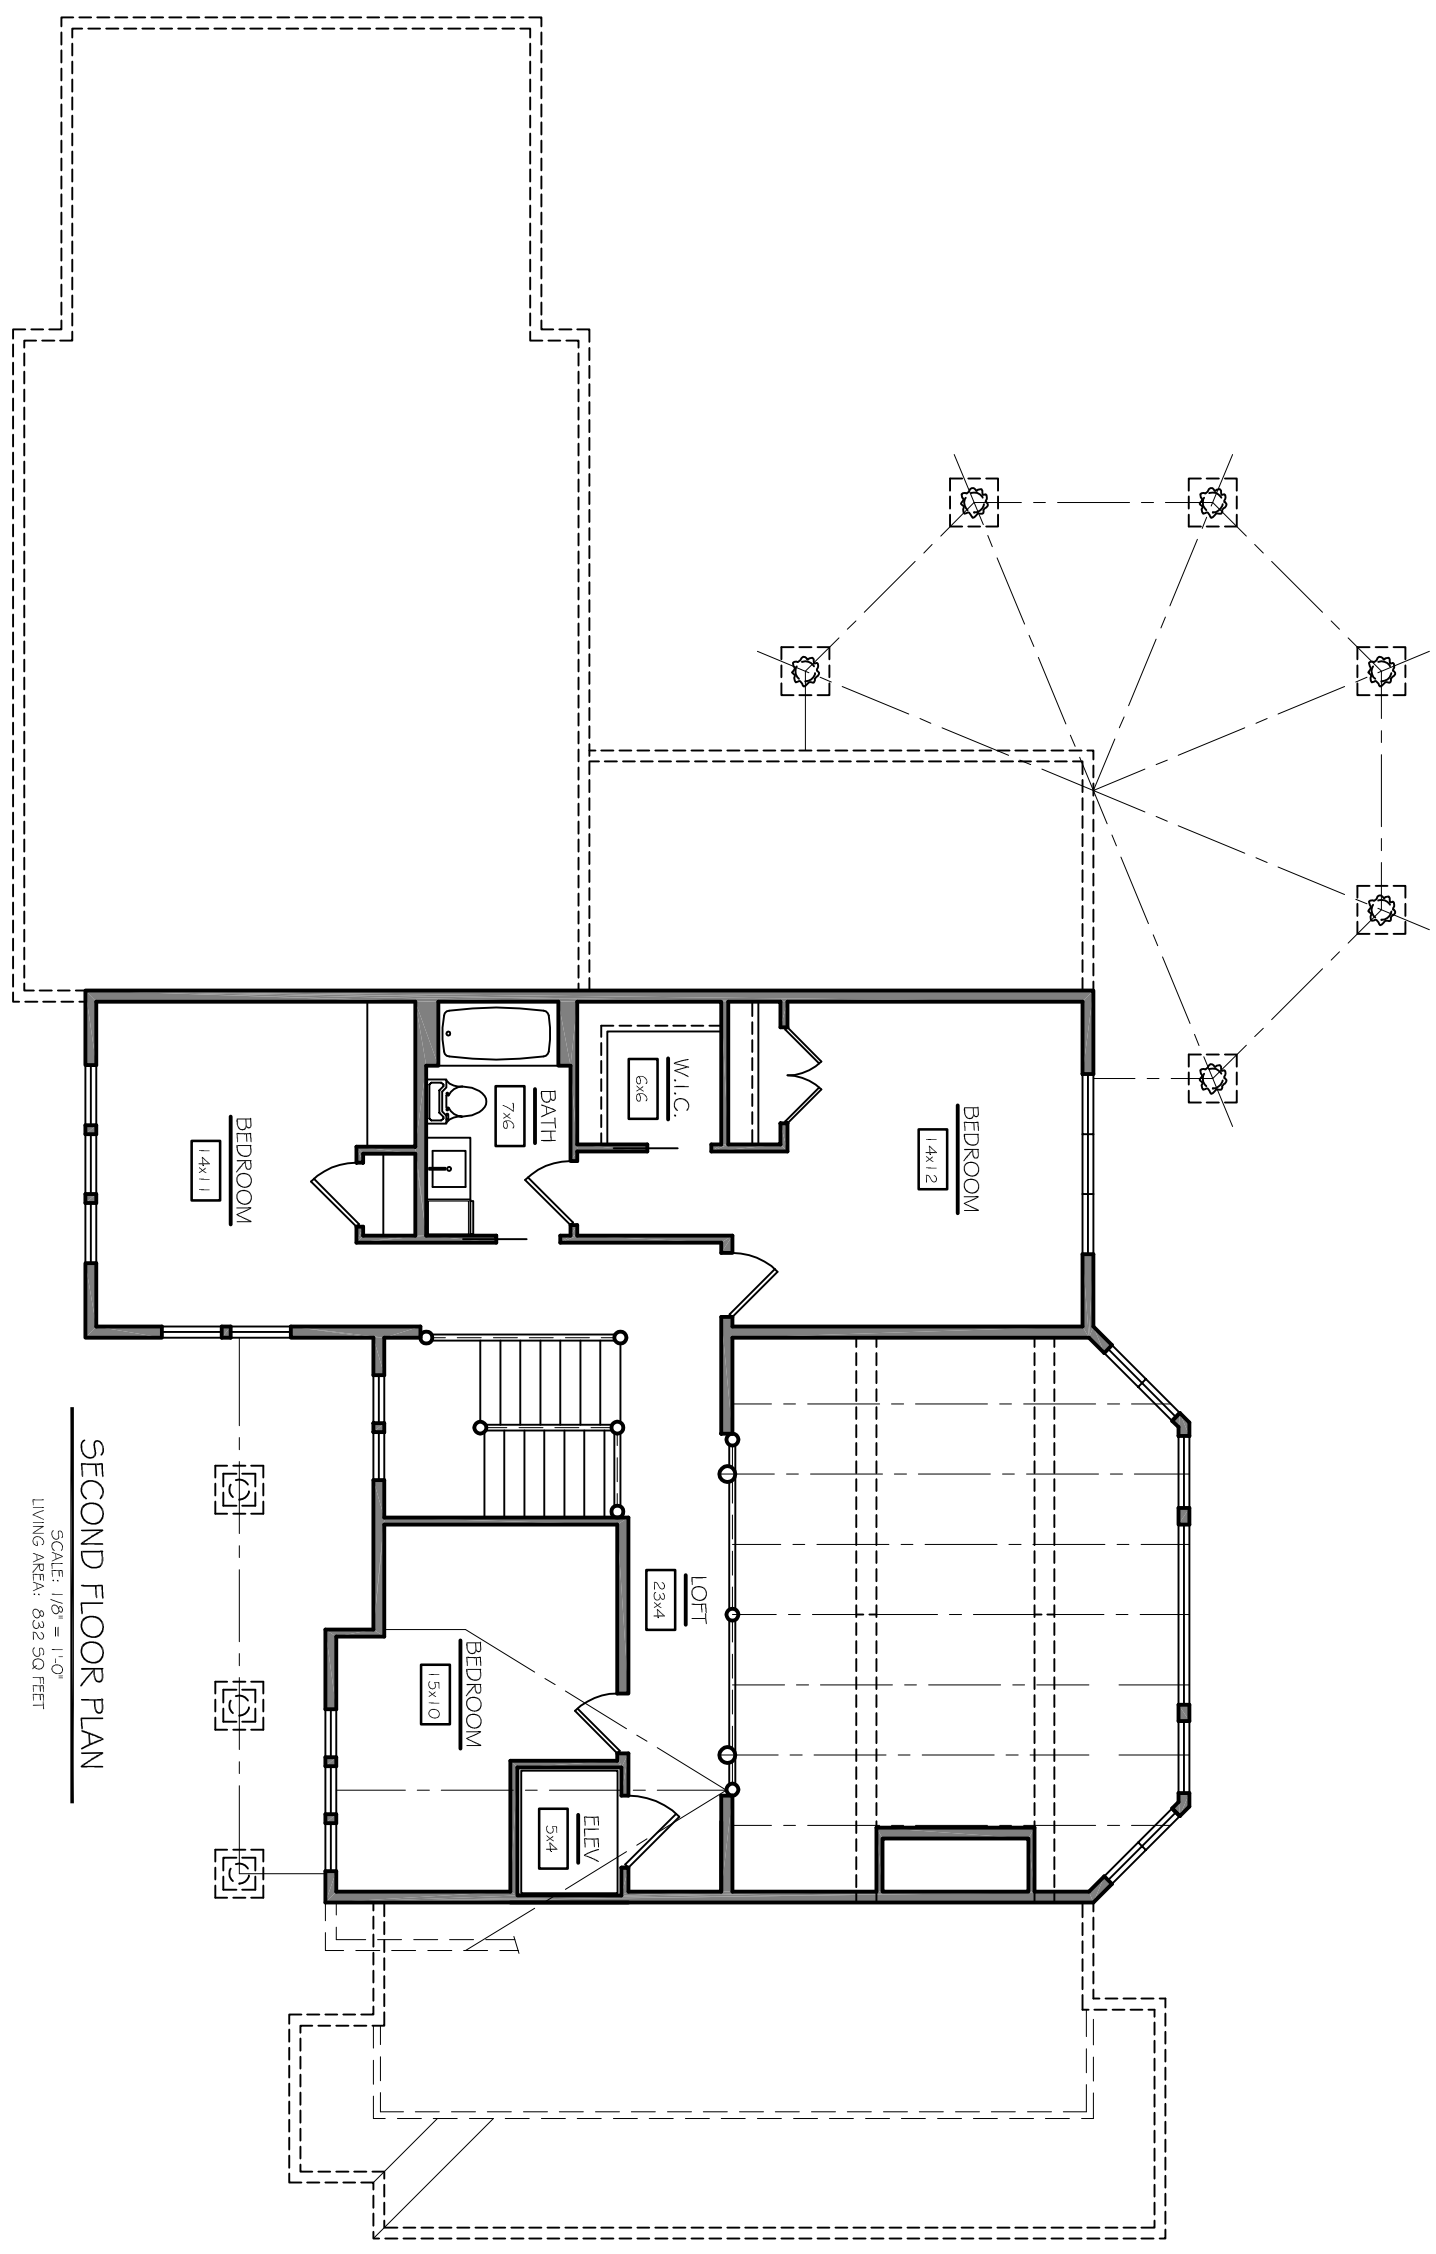

SECOND FLOOR PLAN

SCALE: 1/8" = 1'-0"  
LIVING AREA: 832 SQ. FEET

HOME PLAN #140001


LIFESTYLES CRAFTED IN CEDAR

THIS DRAWING IS CONSIDERED A PROPRIETARY PRODUCT OF TOWN & COUNTRY CEDAR HOMES. IT IS NOT TO BE USED OR REPRODUCED IN ANY MANNER UNLESS AUTHORIZED IN WRITING BY TOWN & COUNTRY CEDAR HOMES.

WWW.CEDARHOMES.COM

1-800-968-3178



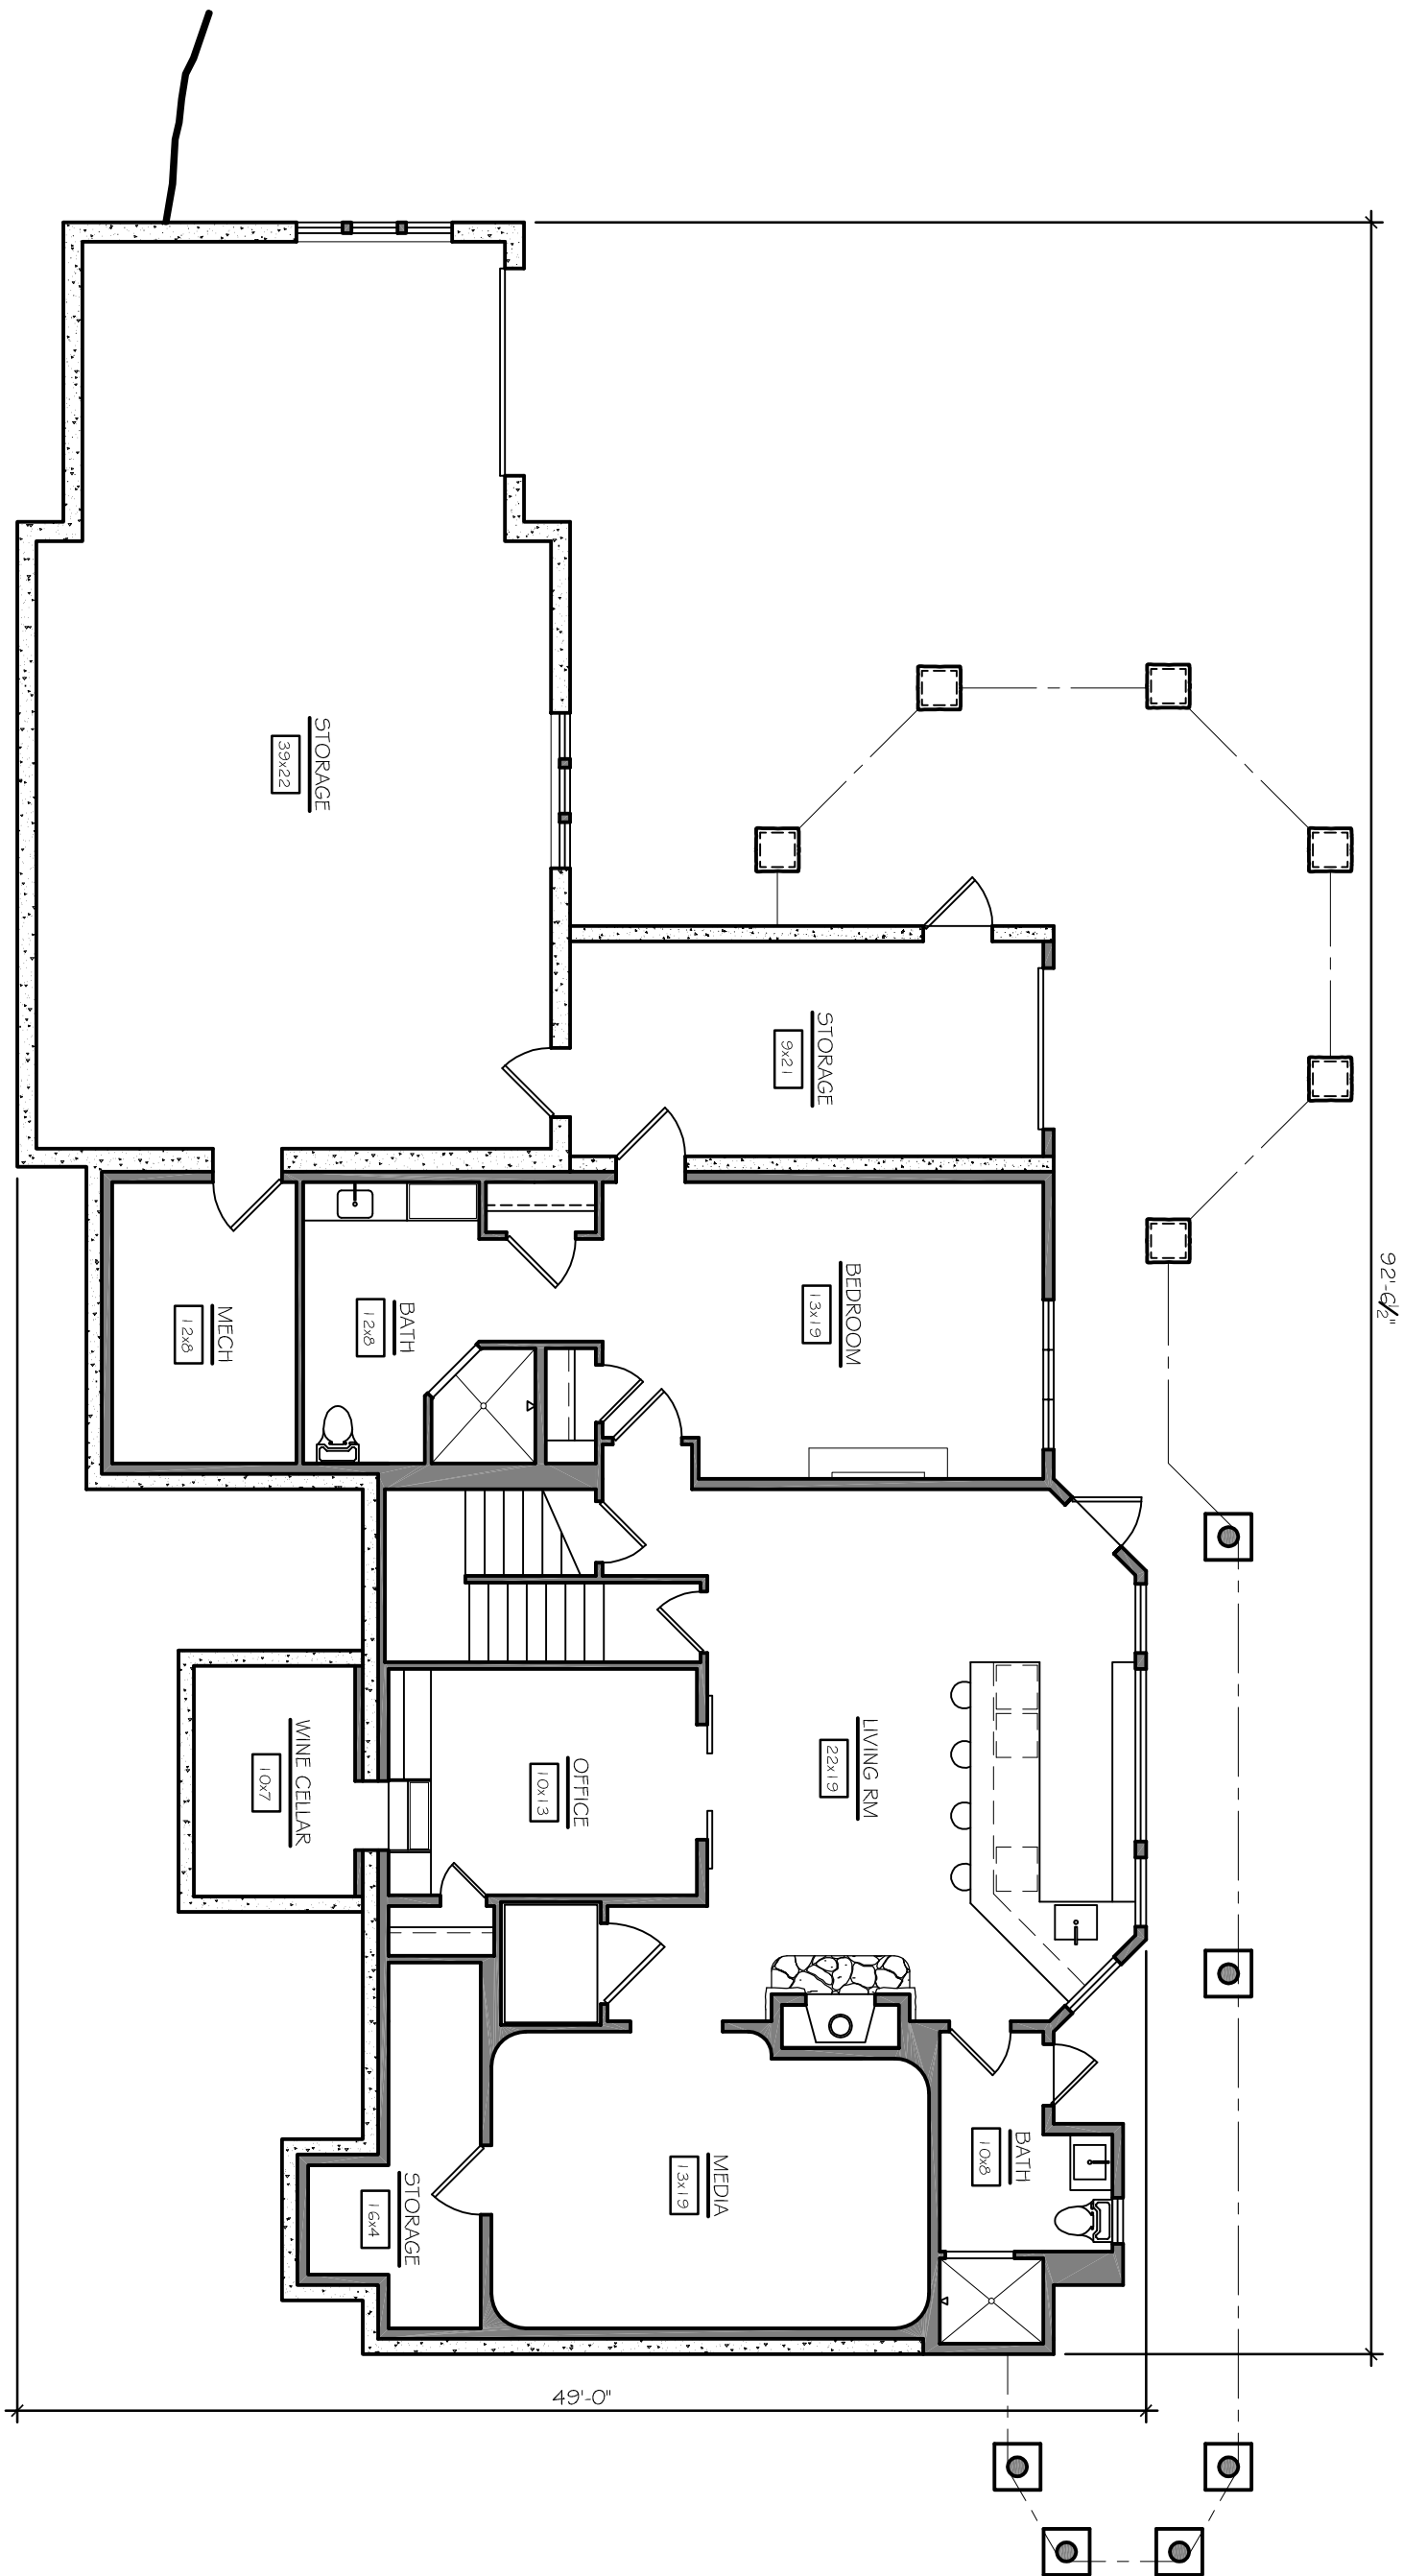

LOWER LEVEL PLAN

SCALE: 1/8" = 1'-0"  
 LIVING AREA: 1,460 SQ FEET  
 WINE ROOM: 90 SQ FEET  
 MECHSTOR: 1,451 SQ FEET

HOME PLAN #140001

LIFESTYLES CRAFTED IN CEDAR

WWW.CEDARHOMES.COM

THIS DRAWING IS CONSIDERED A PROPRIETARY PRODUCT OF TOWN & COUNTRY CEDAR HOMES. IT IS NOT TO BE USED OR REPRODUCED IN ANY MANNER UNLESS AUTHORIZED IN WRITING BY TOWN & COUNTRY CEDAR HOMES.

1-800-968-3178



TOWN+COUNTRY  
CEDAR HOMES