




TOWN+COUNTRY
CEDAR HOMES

LIFESTYLES CRAFTED IN CEDAR

The New Lakeside Log Cabin



Grab a cup of coffee, tea or a glass of wine. Over the phone or in person, on your site or at our office. No talk of a project or a house—we'll talk about your home... **It's that simple.**

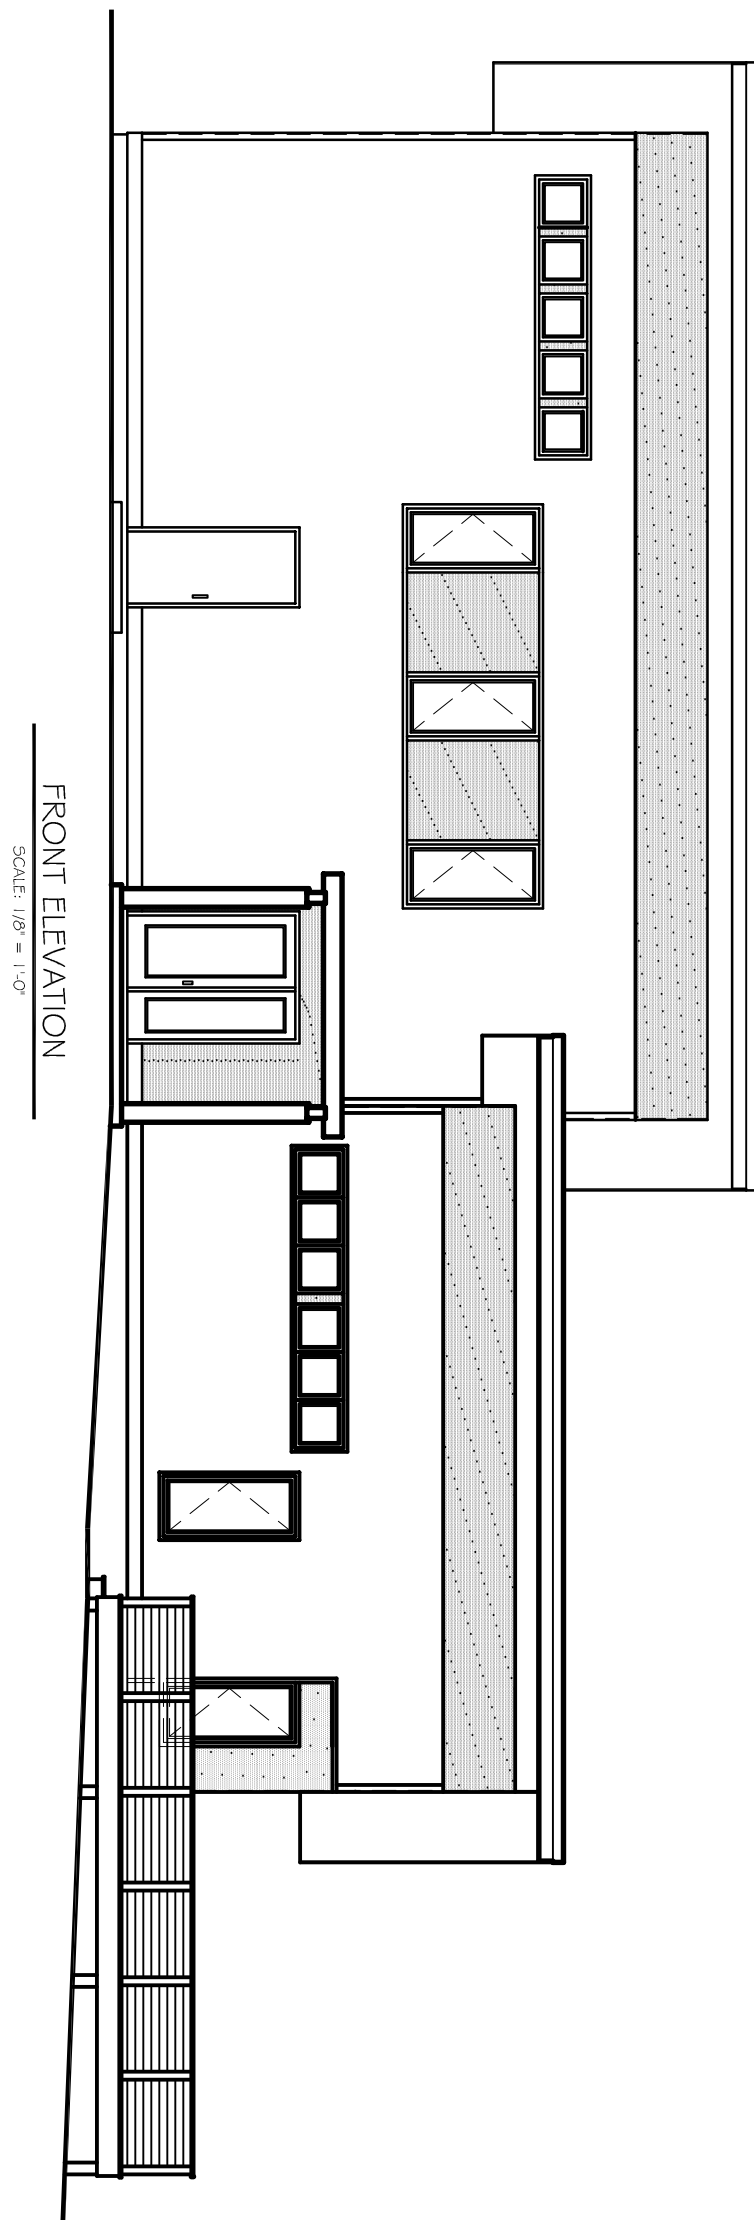

FRONT ELEVATION
SCALE: 1/8" = 1'-0"

HOME PLAN #150003

LIFESTYLES CRAFTED IN CEDAR


WWW.CEDARHOMES.COM

THIS DRAWING IS CONSIDERED A PROPRIETARY PRODUCT OF TOWN & COUNTRY CEDAR HOMES. IT IS NOT TO BE USED OR REPRODUCED IN ANY MANNER UNLESS AUTHORIZED IN WRITING BY TOWN & COUNTRY CEDAR HOMES.

1-800-968-3178



TOWN+COUNTRY
CEDAR HOMES

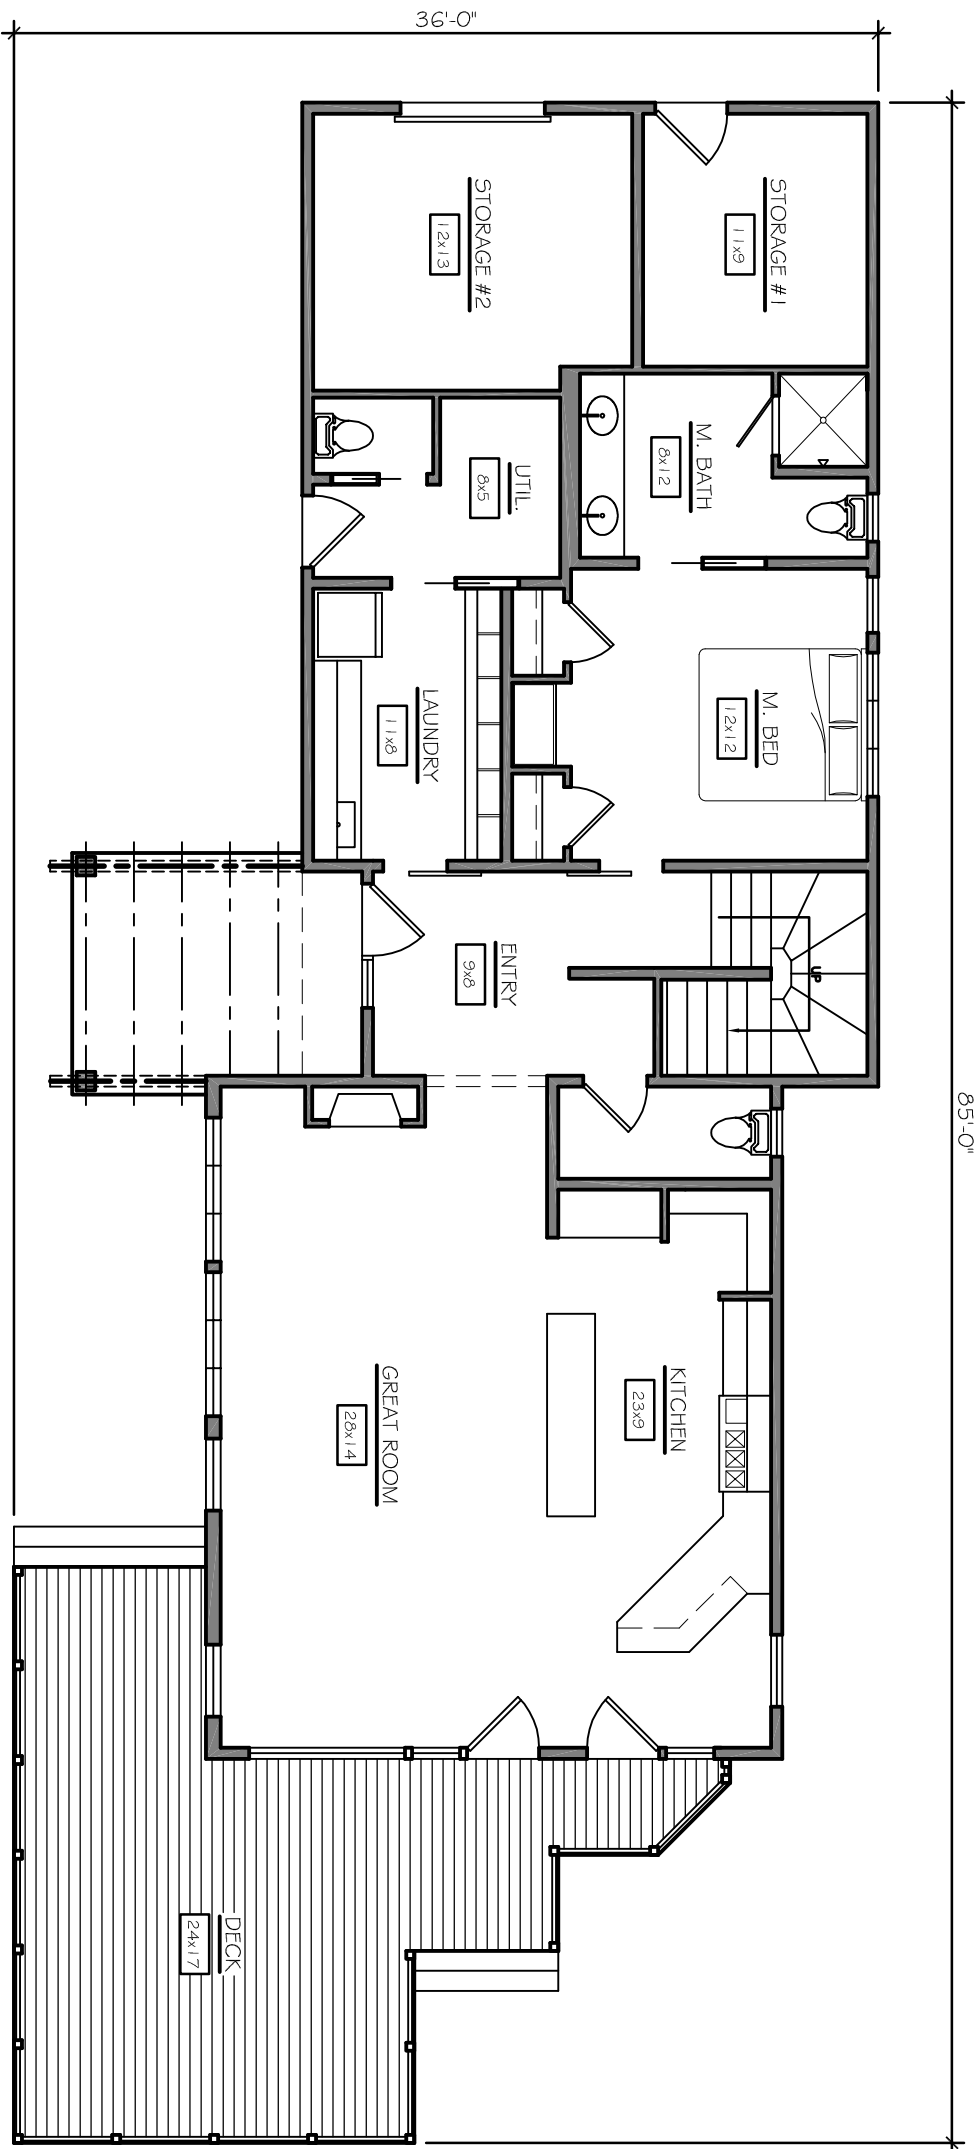

FIRST FLOOR PLAN
 SCALE: 1/8" = 1'-0"
 LIVING AREA: 1,375 SQ FEET
 STORAGE AREA: 275 SQ FEET




HOME PLAN # 150003

LIFESTYLES CRAFTED IN CEDAR

WWW.CEDARHOMES.COM


THIS DRAWING IS CONSIDERED A PROPRIETARY PRODUCT OF TOWN & COUNTRY CEDAR HOMES. IT IS NOT TO BE USED OR REPRODUCED IN ANY MANNER UNLESS AUTHORIZED IN WRITING BY TOWN & COUNTRY CEDAR HOMES.

1-800-968-3178

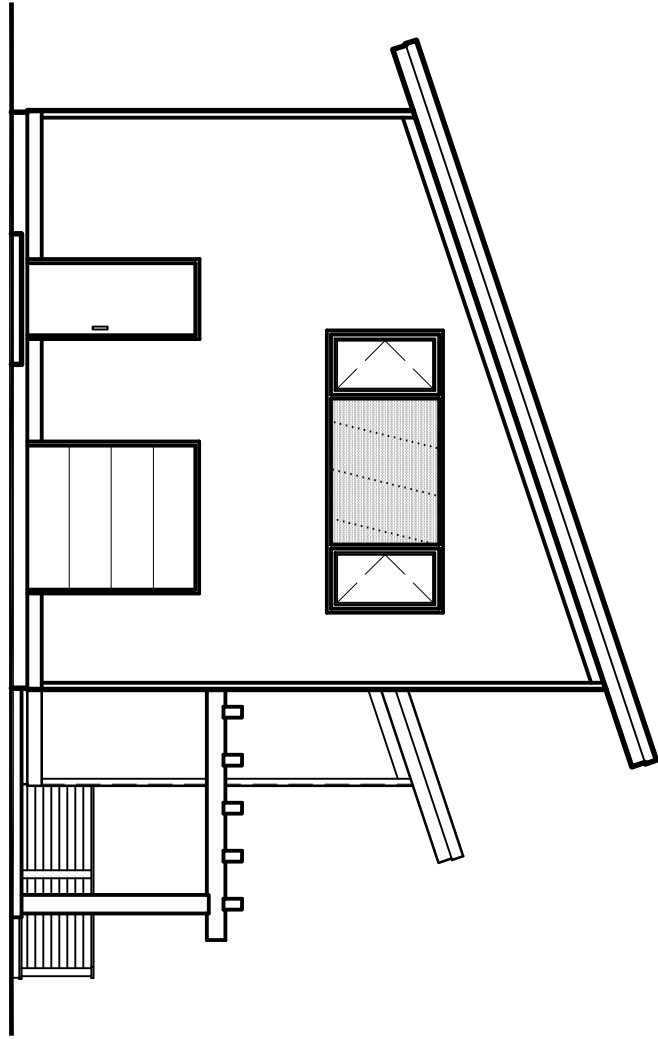

LEFT ELEVATION

SCALE: 1/8" = 1'-0"

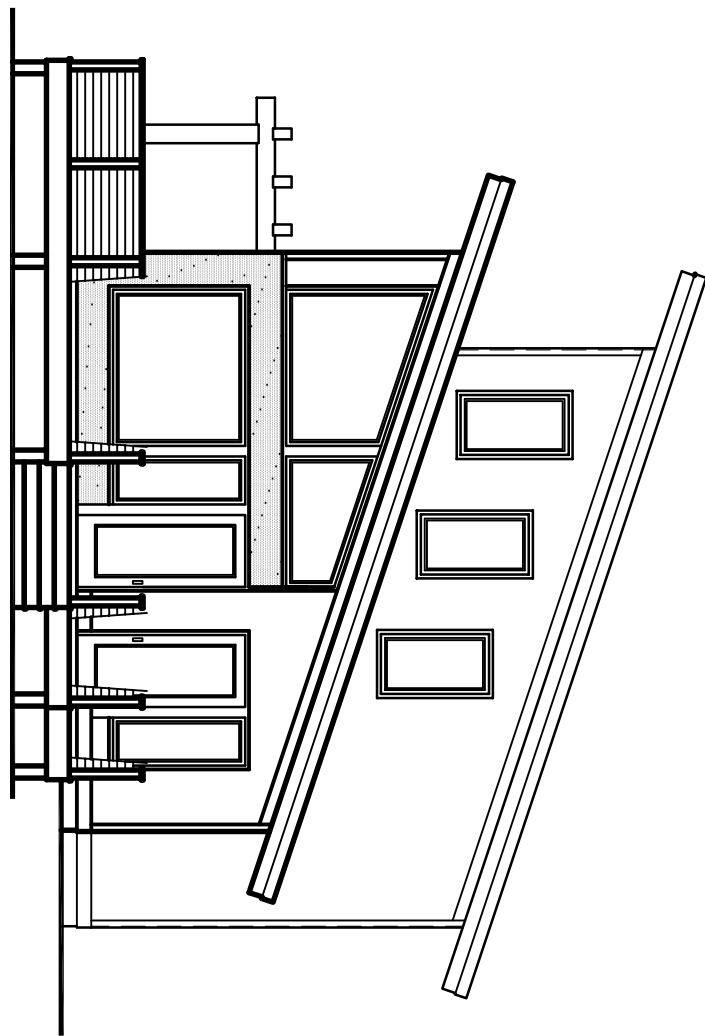

RIGHT ELEVATION

SCALE: 1/8" = 1'-0"

HOME PLAN #150003


LIFESTYLES CRAFTED IN CEDAR

WWW.CEDARHOMES.COM

THIS DRAWING IS CONSIDERED A PROPRIETARY PRODUCT OF TOWN & COUNTRY CEDAR HOMES. IT IS NOT TO BE USED OR REPRODUCED IN ANY MANNER UNLESS AUTHORIZED IN WRITING BY TOWN & COUNTRY CEDAR HOMES.

1-800-968-3178



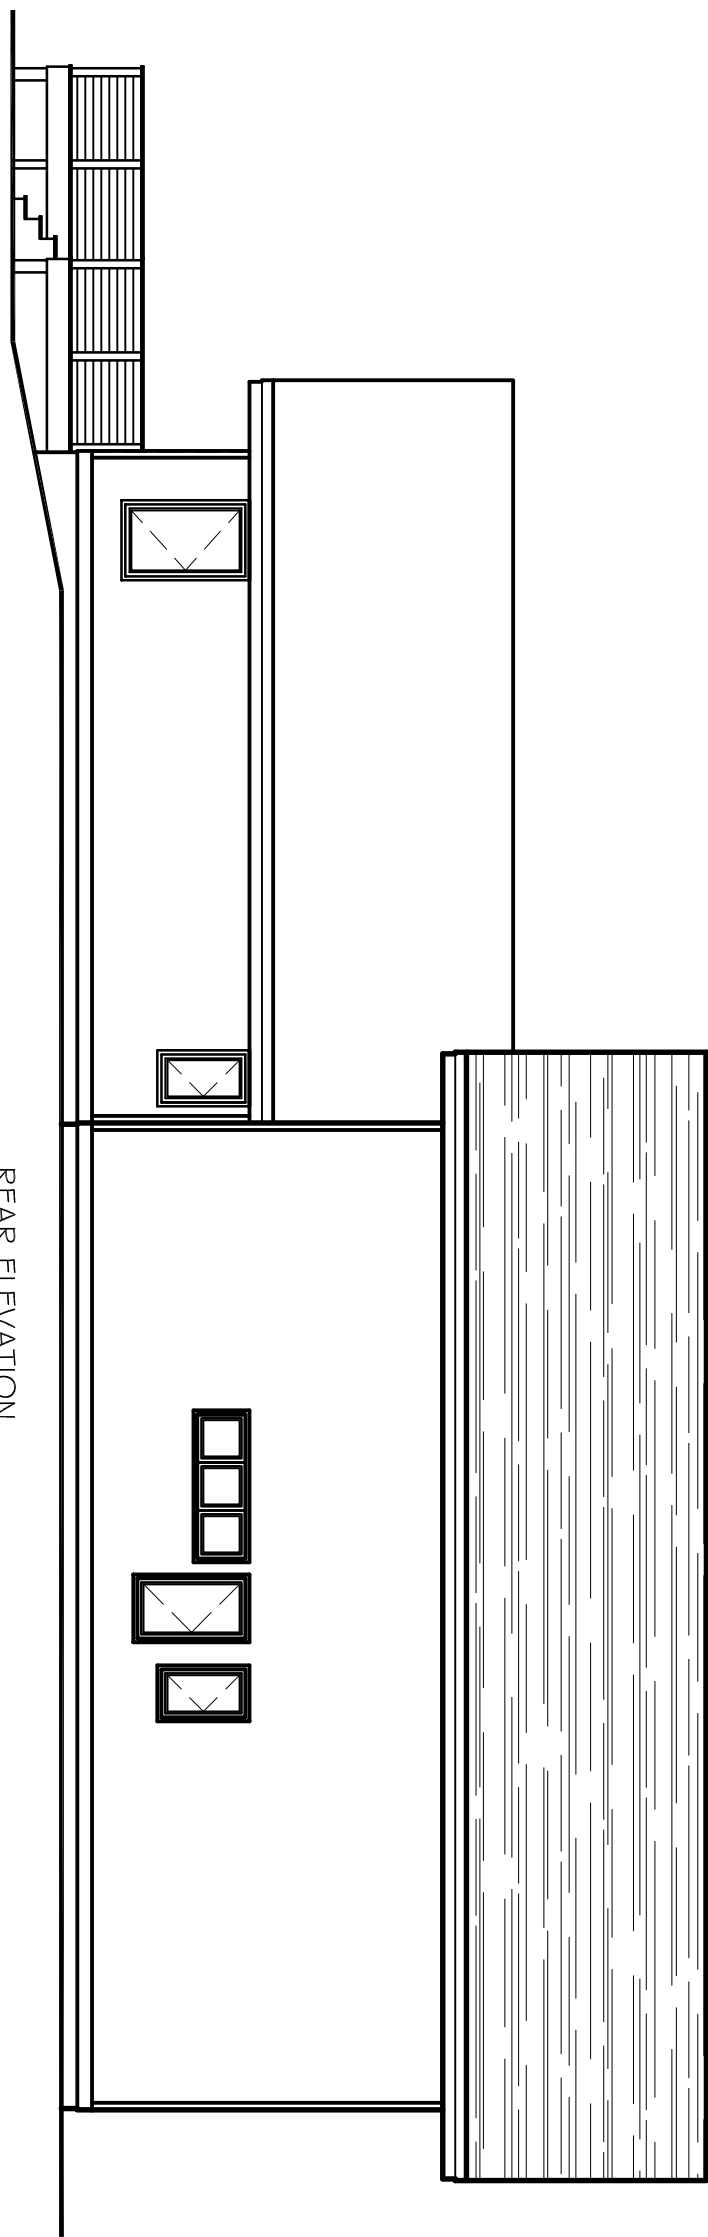

REAR ELEVATION
SCALE: 1/8" = 1'-0"



TOWN+COUNTRY
CEDAR HOMES


HOME PLAN #150003

LIFESTYLES CRAFTED IN CEDAR

WWW.CEDARHOMES.COM

THIS DRAWING IS CONSIDERED A PROPRIETARY PRODUCT OF TOWN & COUNTRY CEDAR HOMES. IT IS NOT TO BE USED OR REPRODUCED IN ANY MANNER UNLESS AUTHORIZED IN WRITING BY TOWN & COUNTRY CEDAR HOMES.

1-800-968-3178

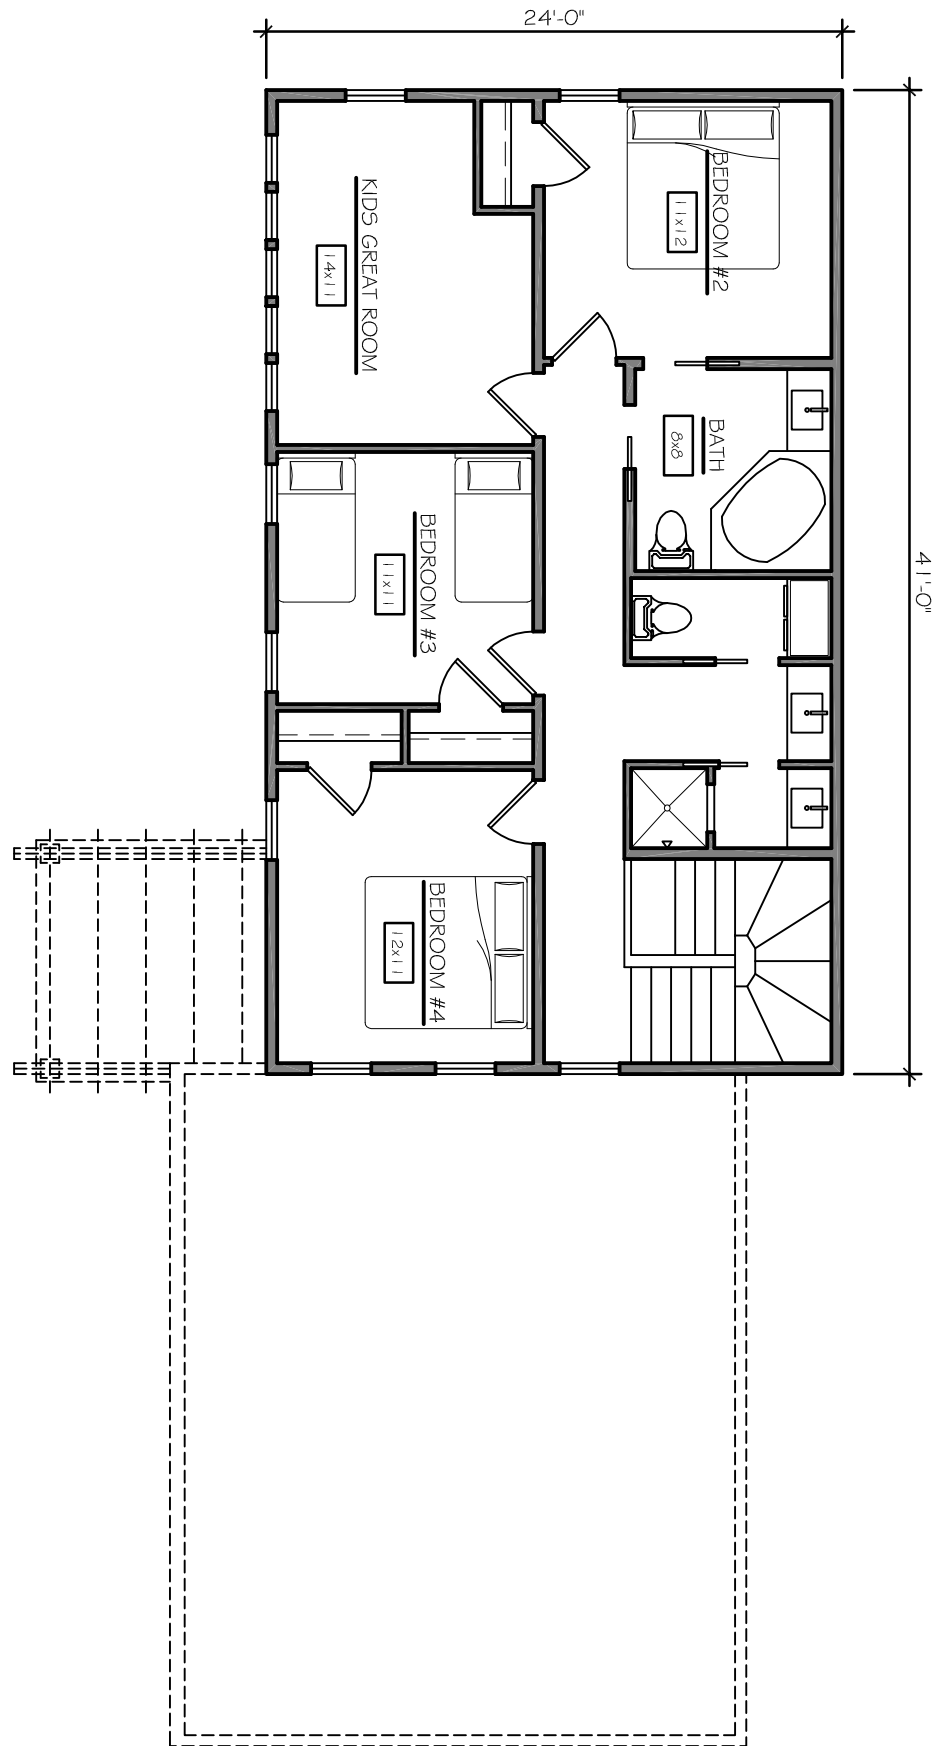

SECOND FLOOR PLAN
 SCALE: 1/8" = 1'-0"
 LIVING AREA: 872 SQ FEET

HOME PLAN # 150003

LIFESTYLES CRAFTED IN CEDAR

WWW.CEDARHOMES.COM

THIS DRAWING IS CONSIDERED A PROPRIETARY PRODUCT OF TOWN & COUNTRY CEDAR HOMES. IT IS NOT TO BE USED OR REPRODUCED IN ANY MANNER UNLESS AUTHORIZED IN WRITING BY TOWN & COUNTRY CEDAR HOMES.

1-800-968-3178

