



TOWN+COUNTRY
CEDAR HOMES

LIFESTYLES CRAFTED IN CEDAR

Gull Lake



FRONT ELEVATION

Total Square Footage: 4,353

Number of Levels: 2

Number of Bedrooms: 5

Number of Bathrooms: 3.5


Basement: No

Garage: 2



REAR
ELEVATION

Grab a cup of coffee, tea or a glass of wine. Over the phone or in person, on your site or at our office. No talk of a project or a house—we'll talk about your home... **It's that simple.**

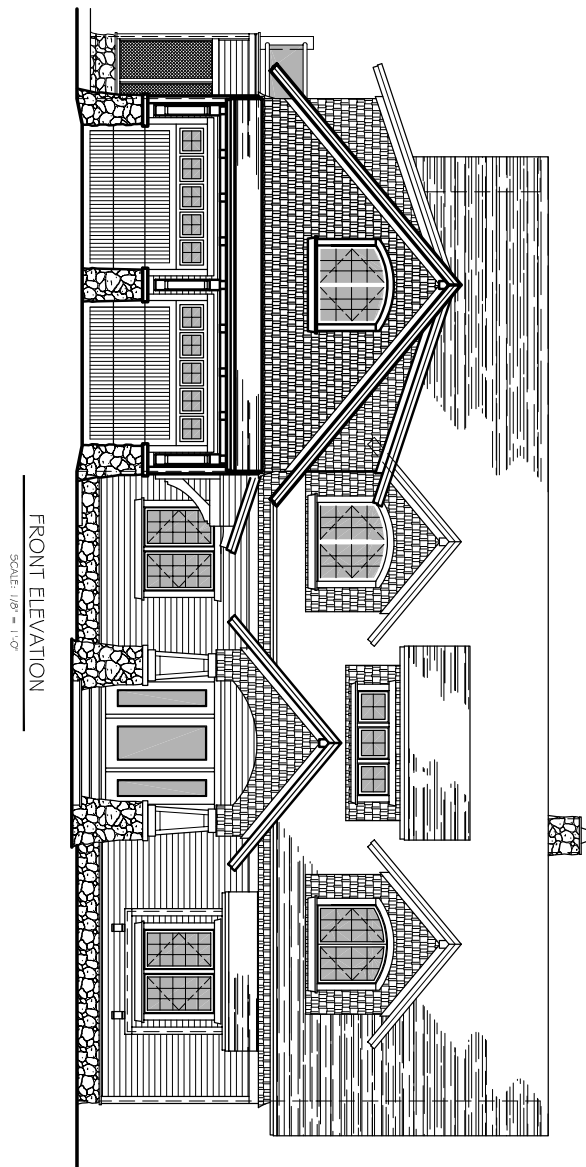

TOWN+COUNTRY
CEDAR HOMES


HOME PLAN #030022

LIFESTYLES CRAFTED IN CEDAR

WWW.CEDARHOMES.COM

THIS DRAWING IS CONSIDERED A PROPRIETARY
PRODUCT OF TOWN & COUNTRY CEDAR HOMES. IT
IS NOT TO BE USED OR REPRODUCED IN ANY MANNER
UNLESS AUTHORIZED IN WRITING BY TOWN &
COUNTRY CEDAR HOMES.

1-800-968-3178

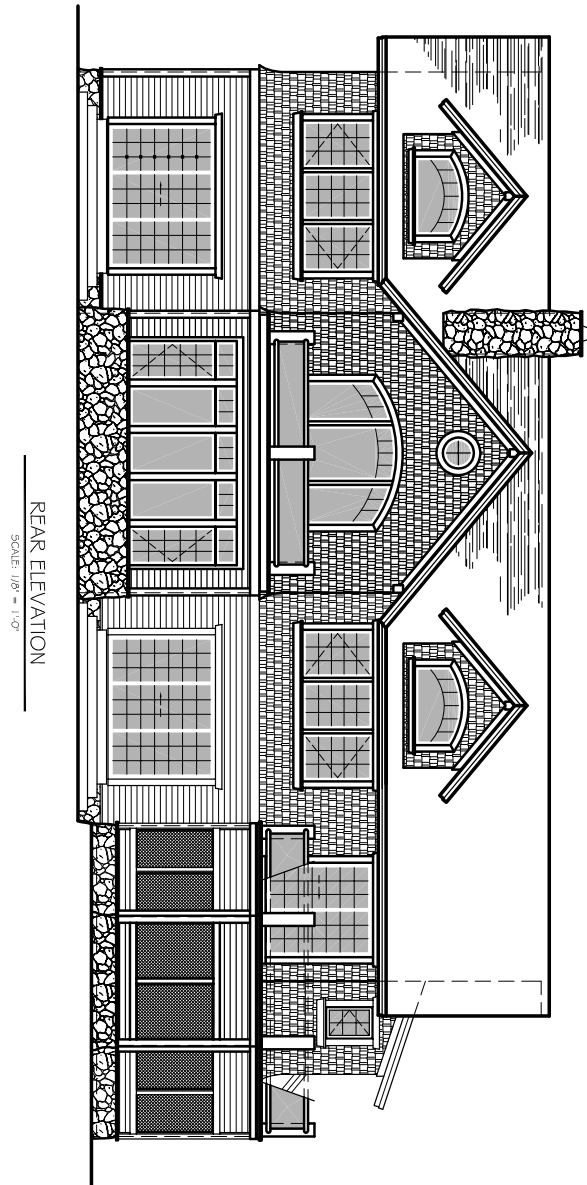

REAR ELEVATION

SCALE: 1/8" = 1'-0"



TOWN+COUNTRY
CEDAR HOMES


HOME PLAN #030022

LIFESTYLES CRAFTED IN CEDAR


WWW.CEDARHOMES.COM

THIS DRAWING IS CONSIDERED A PROPRIETARY
PRODUCT OF TOWN & COUNTRY CEDAR HOMES. IT
IS NOT TO BE USED OR REPRODUCED IN ANY MANNER
UNLESS AUTHORIZED IN WRITING BY TOWN &
COUNTRY CEDAR HOMES.

1-800-968-3178

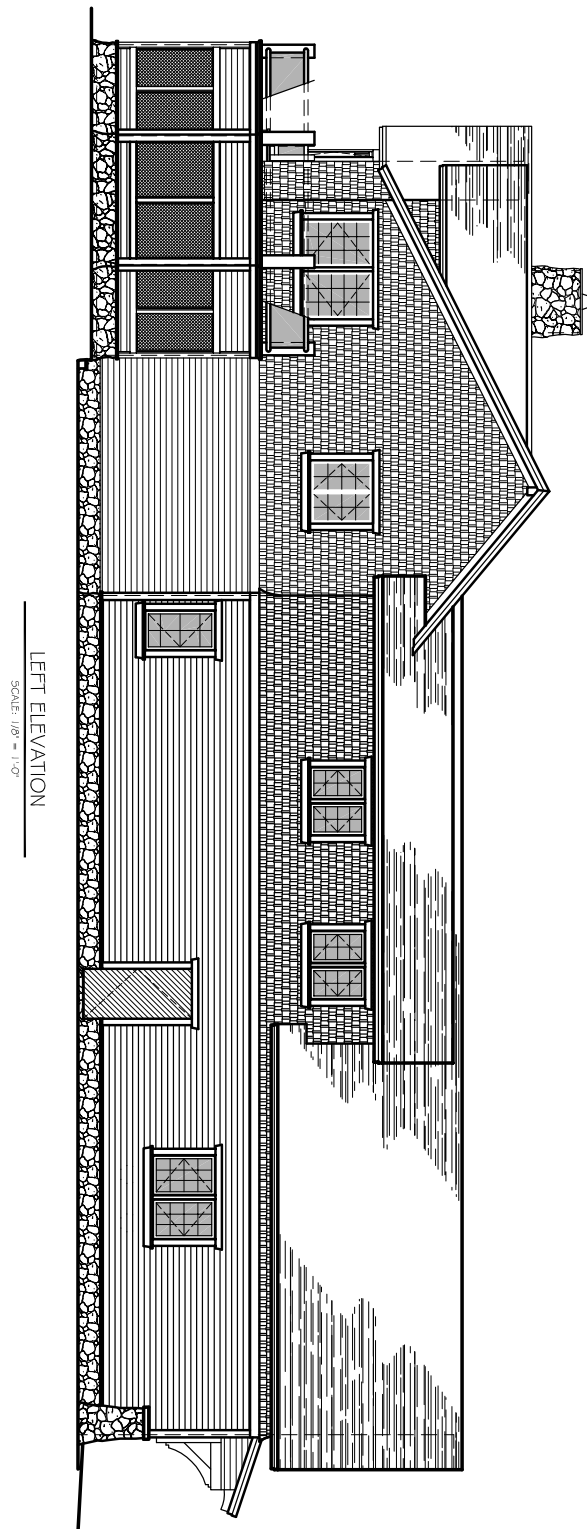

LEFT ELEVATION
SCALE: 1/8" = 1'-0"

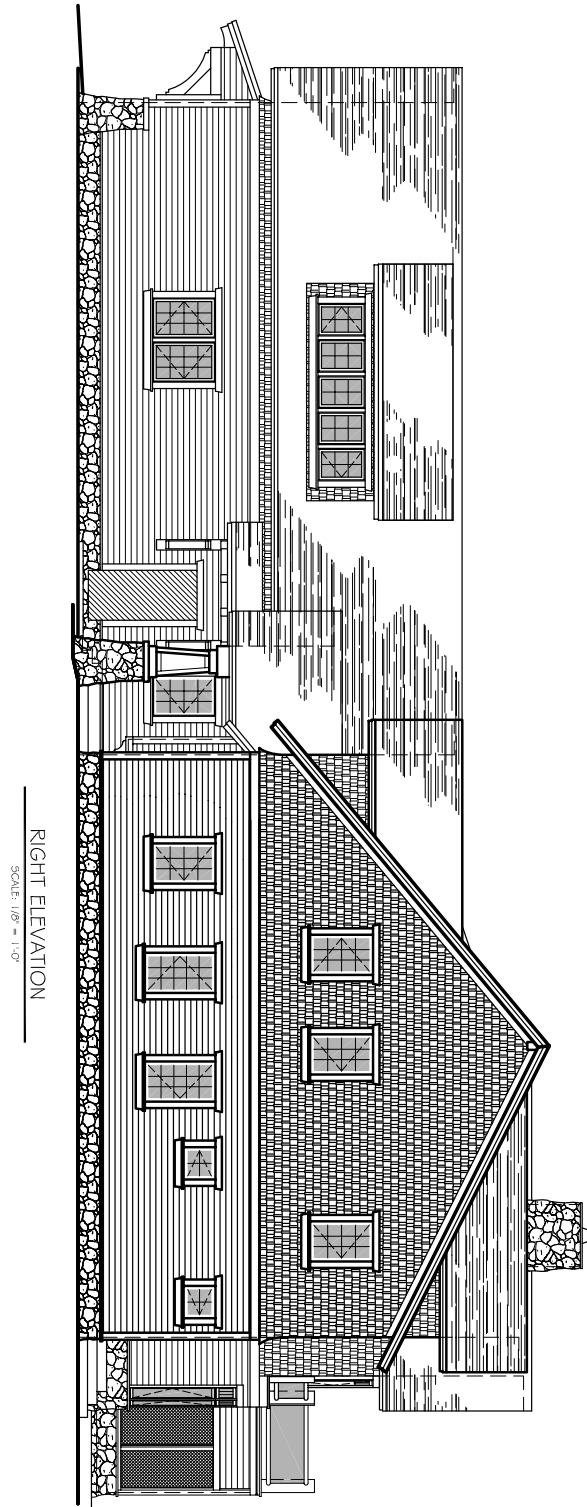

TOWN+COUNTRY
CEDAR HOMES


HOME PLAN #030022

LIFESTYLES CRAFTED IN CEDAR

WWW.CEDARHOMES.COM

THIS DRAWING IS CONSIDERED A PROPRIETARY
PRODUCT OF TOWN & COUNTRY CEDAR HOMES. IT
IS NOT TO BE USED OR REPRODUCED IN ANY MANNER
UNLESS AUTHORIZED IN WRITING BY TOWN &
COUNTRY CEDAR HOMES.

1-800-968-3178

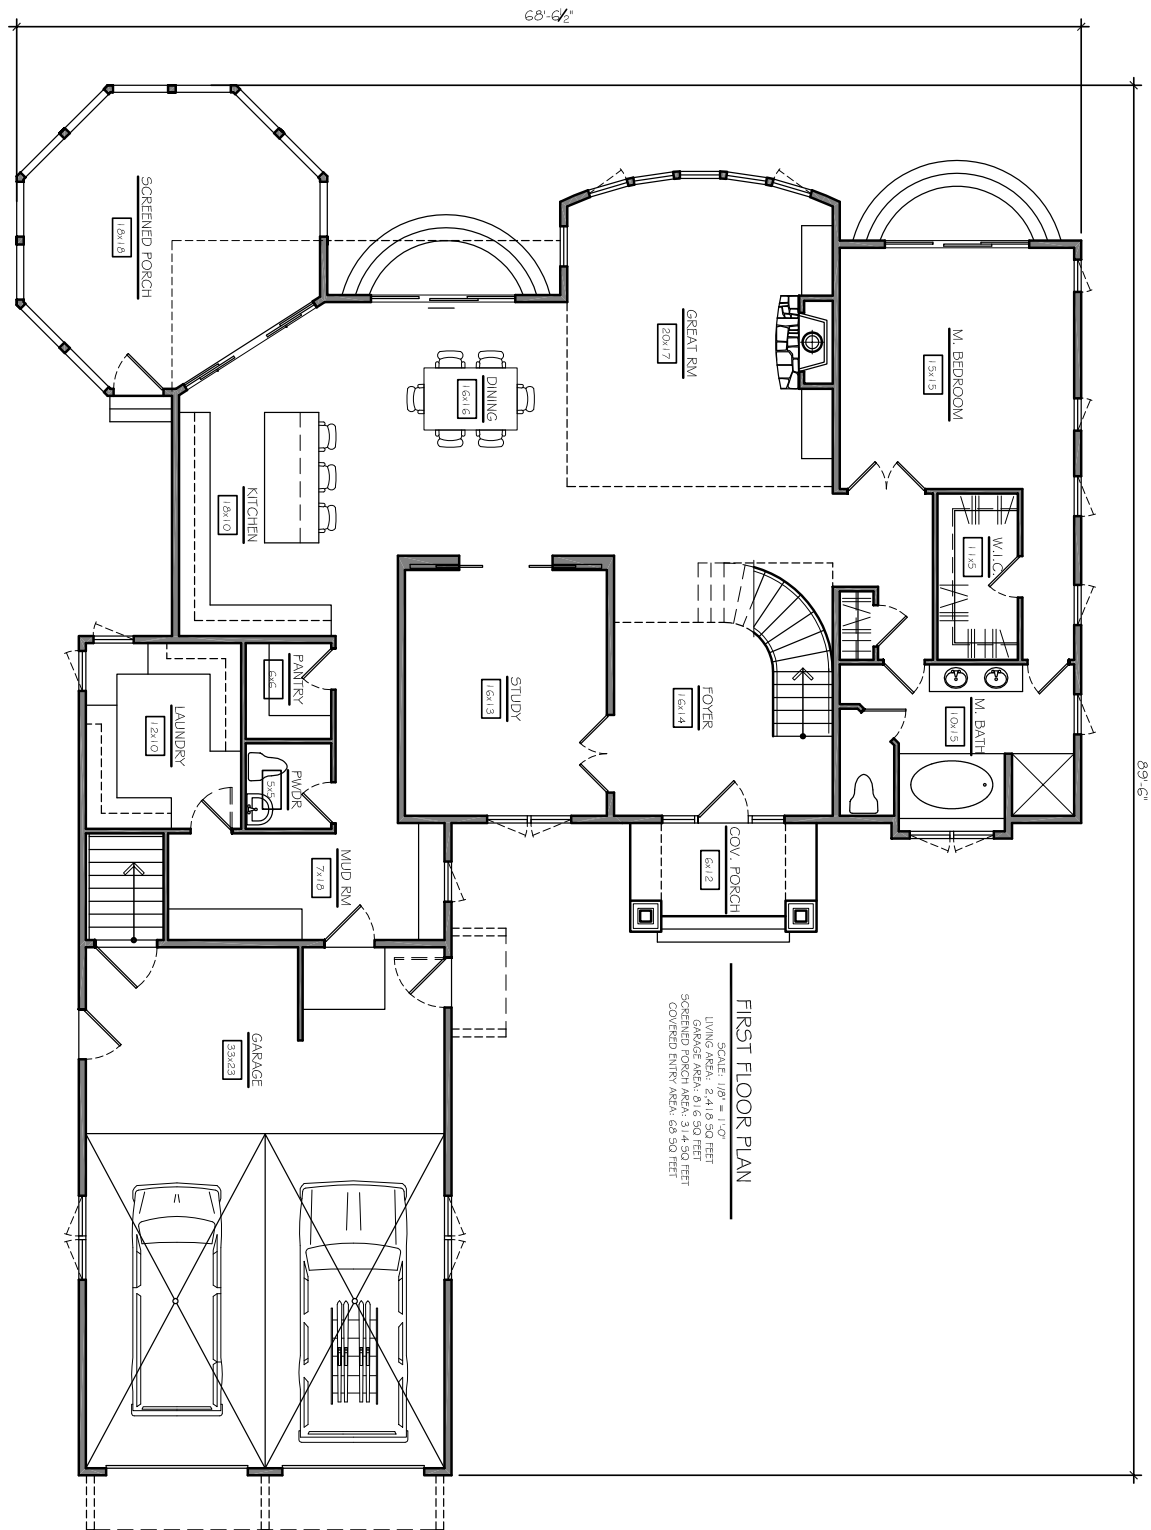

TOWN+COUNTRY
CEDAR HOMES

HOME PLAN #030022

LIFESTYLES CRAFTED IN CEDAR

WWW.CEDARHOMES.COM

THIS DRAWING IS CONSIDERED A PROPRIETARY
PRODUCT OF TOWN & COUNTRY CEDAR HOMES. IT
IS NOT TO BE USED OR REPRODUCED IN ANY MANNER
UNLESS AUTHORIZED IN WRITING BY TOWN &
COUNTRY CEDAR HOMES.

1-800-968-3178

