



TOWN+COUNTRY  
CEDAR HOMES

LIFESTYLES CRAFTED IN CEDAR

## Finger Lakes



FRONT ELEVATION

Total Square Footage: 2,887

Number of Levels: 2

Number of Bedrooms: 3

Number of Bathrooms: 2.5


Basement: Yes

Garage: 2



REAR  
ELEVATION

Grab a cup of coffee, tea or a glass of wine. Over the phone or in person, on your site or at our office. No talk of a project or a house—we'll talk about your home... **It's that simple.**

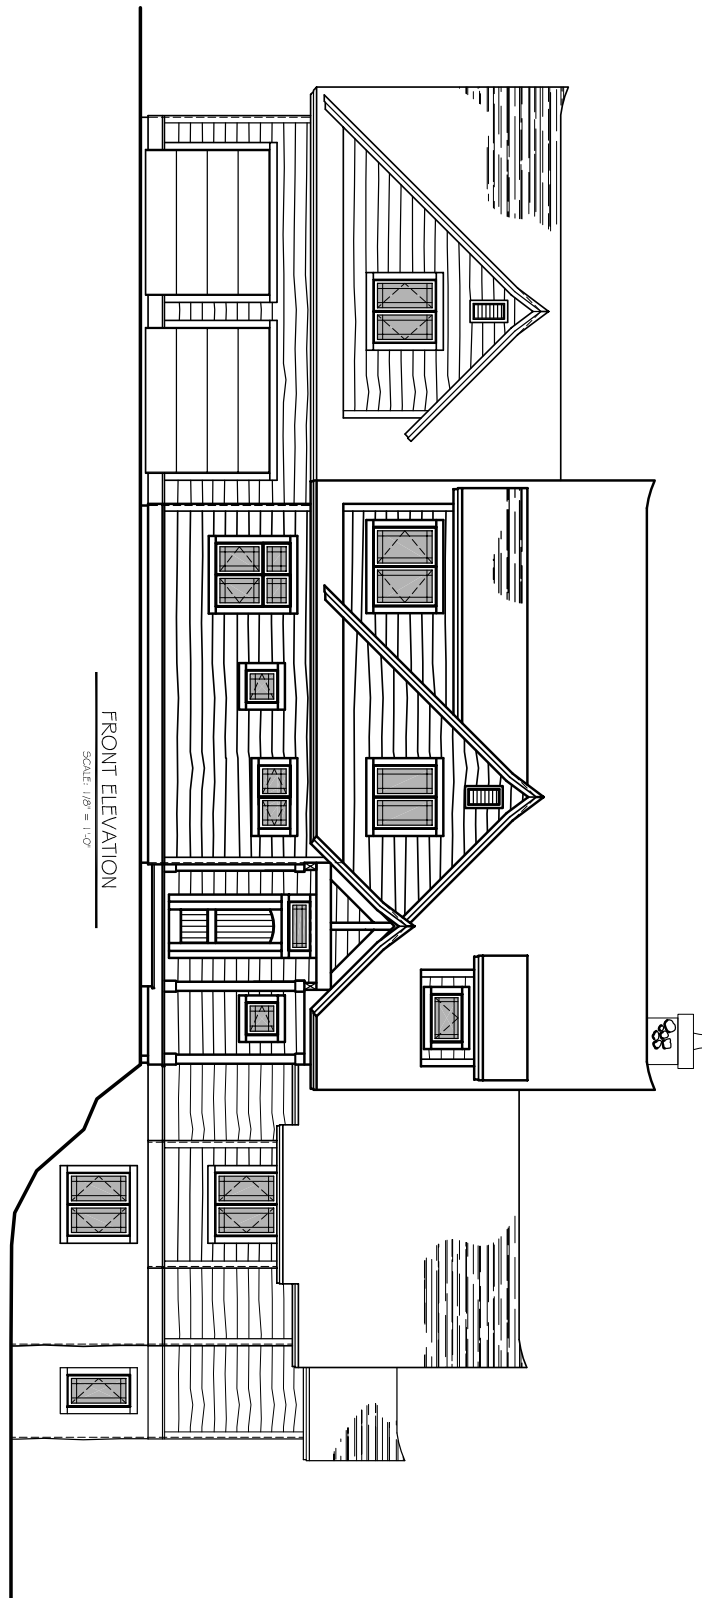

FRONT ELEVATION

SCALE: 1/8" = 1'-0"



TOWN+COUNTRY  
CEDAR HOMES


HOME PLAN #030060

LIFESTYLES CRAFTED IN CEDAR

WWW.CEDARHOMES.COM

THIS DRAWING IS CONSIDERED A PROPRIETARY  
PRODUCT OF TOWN & COUNTRY CEDAR HOMES. IT  
IS NOT TO BE USED OR REPRODUCED IN ANY MANNER  
UNLESS AUTHORIZED IN WRITING BY TOWN &  
COUNTRY CEDAR HOMES.

1-800-968-3178

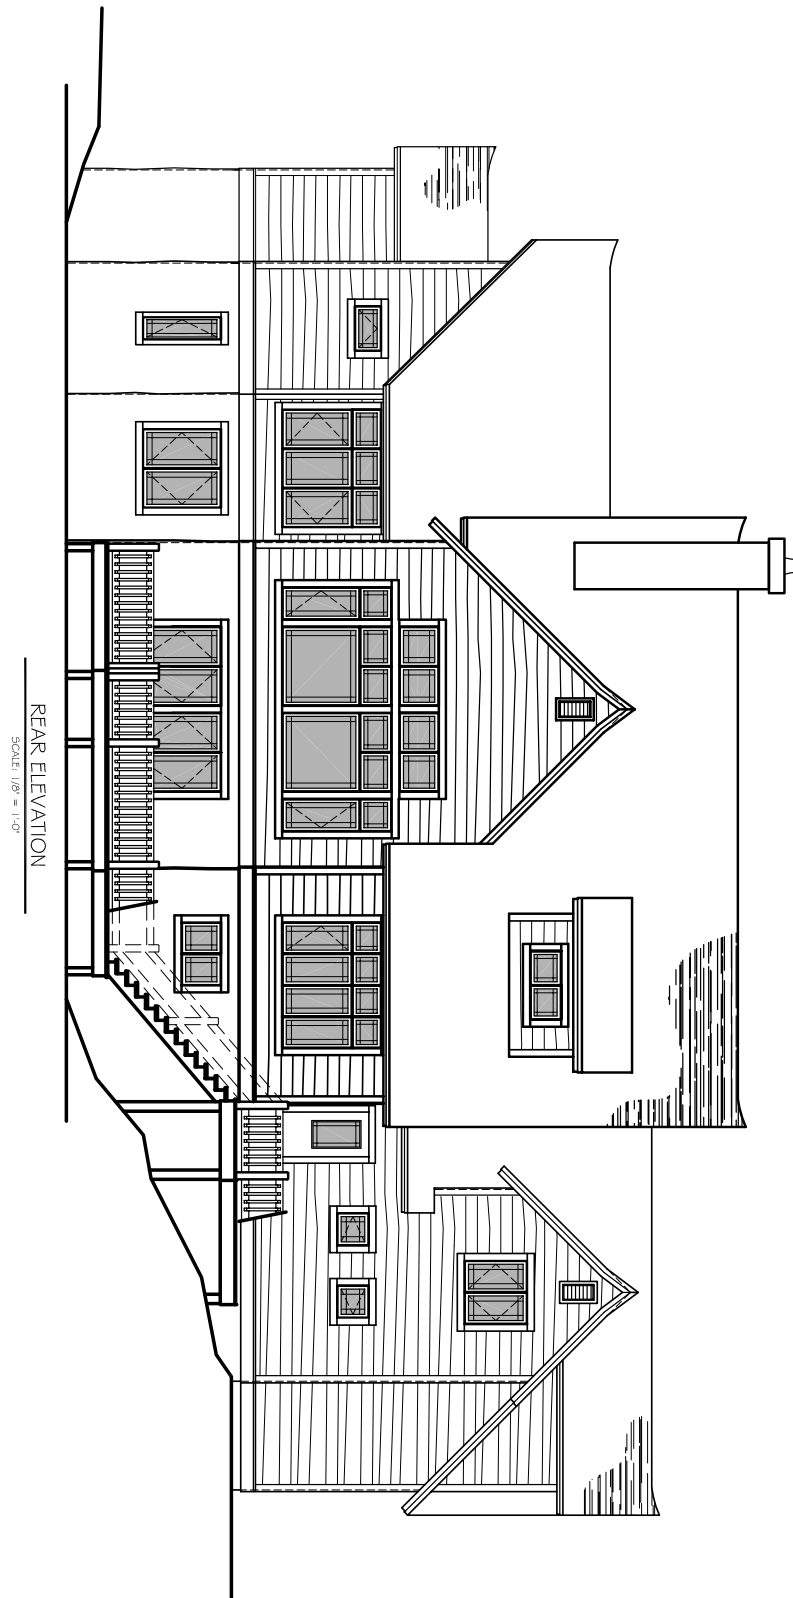

TOWN+COUNTRY  
CEDAR HOMES


HOME PLAN #030060

LIFESTYLES CRAFTED IN CEDAR

WWW.CEDARHOMES.COM

THIS DRAWING IS CONSIDERED A PROPRIETARY  
PRODUCT OF TOWN & COUNTRY CEDAR HOMES. IT  
IS NOT TO USED OR REPRODUCED IN ANY MANNER  
UNLESS AUTHORIZED IN WRITING BY TOWN &  
COUNTRY CEDAR HOMES.

1-800-968-3178

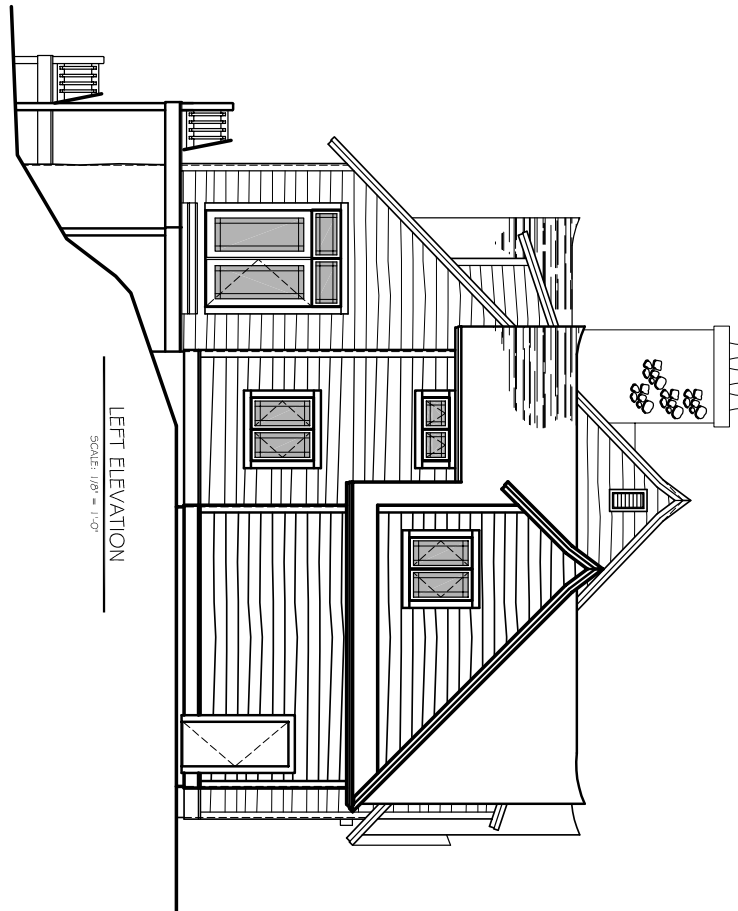

LEFT ELEVATION  
SCALE: 1/8" = 1'-0"



TOWN+COUNTRY  
CEDAR HOMES


HOME PLAN #030060

LIFESTYLES CRAFTED IN CEDAR

WWW.CEDARHOMES.COM

THIS DRAWING IS CONSIDERED A PROPRIETARY  
PRODUCT OF TOWN & COUNTRY CEDAR HOMES. IT  
IS NOT TO BE USED OR REPRODUCED IN ANY MANNER  
UNLESS AUTHORIZED IN WRITING BY TOWN &  
COUNTRY CEDAR HOMES.

1-800-968-3178

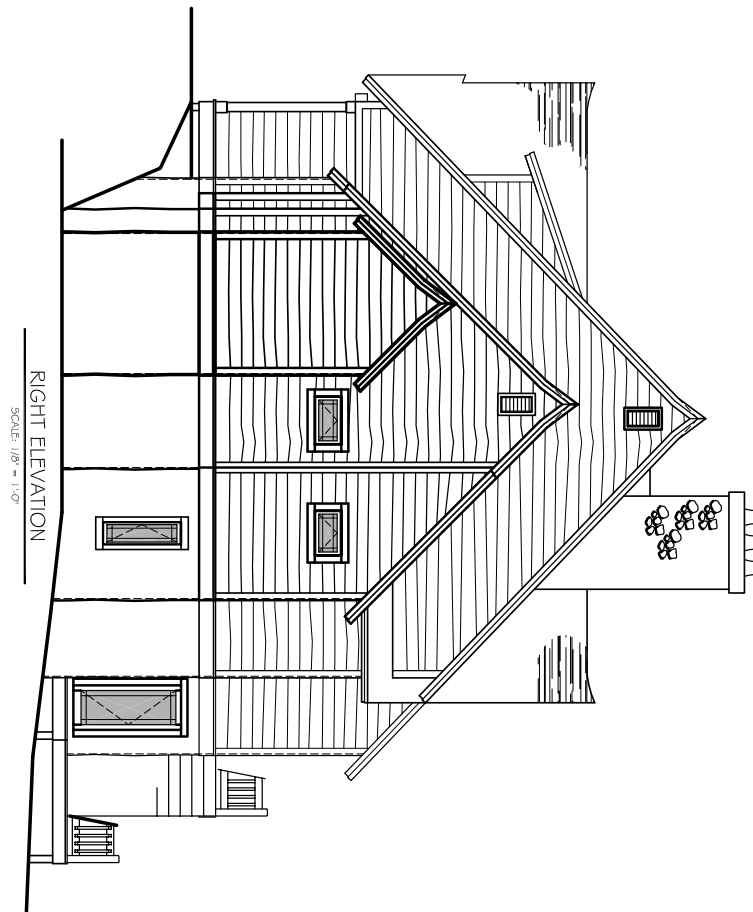

RIGHT ELEVATION  
SCALE: 1/8" = 1'-0"




HOME PLAN #030060

LIFESTYLES CRAFTED IN CEDAR

WWW.CEDARHOMES.COM

THIS DRAWING IS CONSIDERED A PROPRIETARY PRODUCT OF TOWN & COUNTRY CEDAR HOMES. IT IS NOT TO BE USED OR REPRODUCED IN ANY MANNER UNLESS AUTHORIZED IN WRITING BY TOWN & COUNTRY CEDAR HOMES.

1-800-968-3178

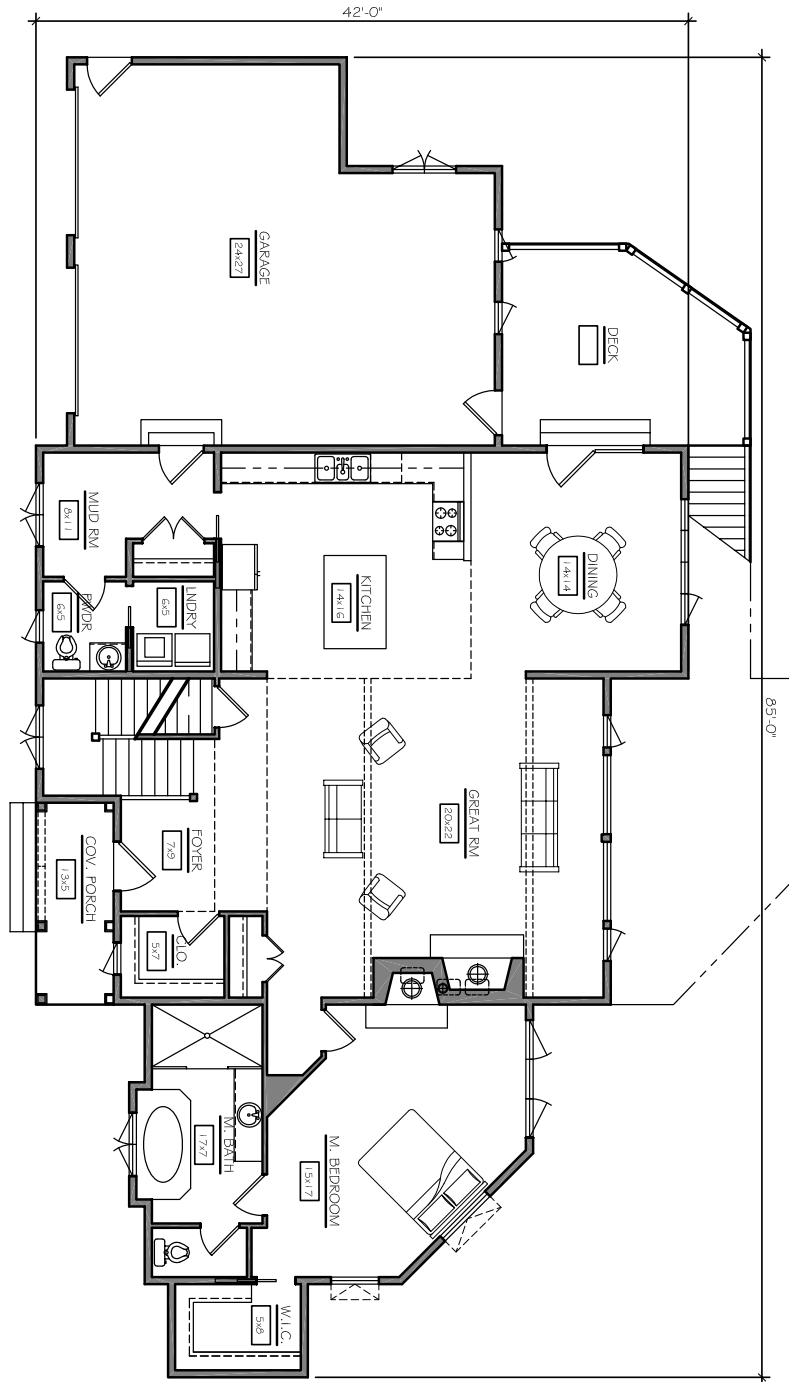

FIRST FLOOR PLAN

SCALE: 1/8" = 1'-0"  
 LIVING AREA: 1,010.50 FEET  
 KITCHEN AREA: 199.50 FEET  
 DECK AREA: 166.50 FEET  
 COVERED PORCH AREA: 65.50 FEET



TOWN+COUNTRY  
CEDAR HOMES


HOME PLAN #030060

LIFESTYLES CRAFTED IN CEDAR

WWW.CEDARHOMES.COM

THIS DRAWING IS CONSIDERED A PROPRIETARY  
 PRODUCT OF TOWN & COUNTRY CEDAR HOMES. IT  
 IS NOT TO BE USED OR REPRODUCED IN ANY MANNER  
 UNLESS AUTHORIZED IN WRITING BY TOWN &  
 COUNTRY CEDAR HOMES.

1-800-968-3178

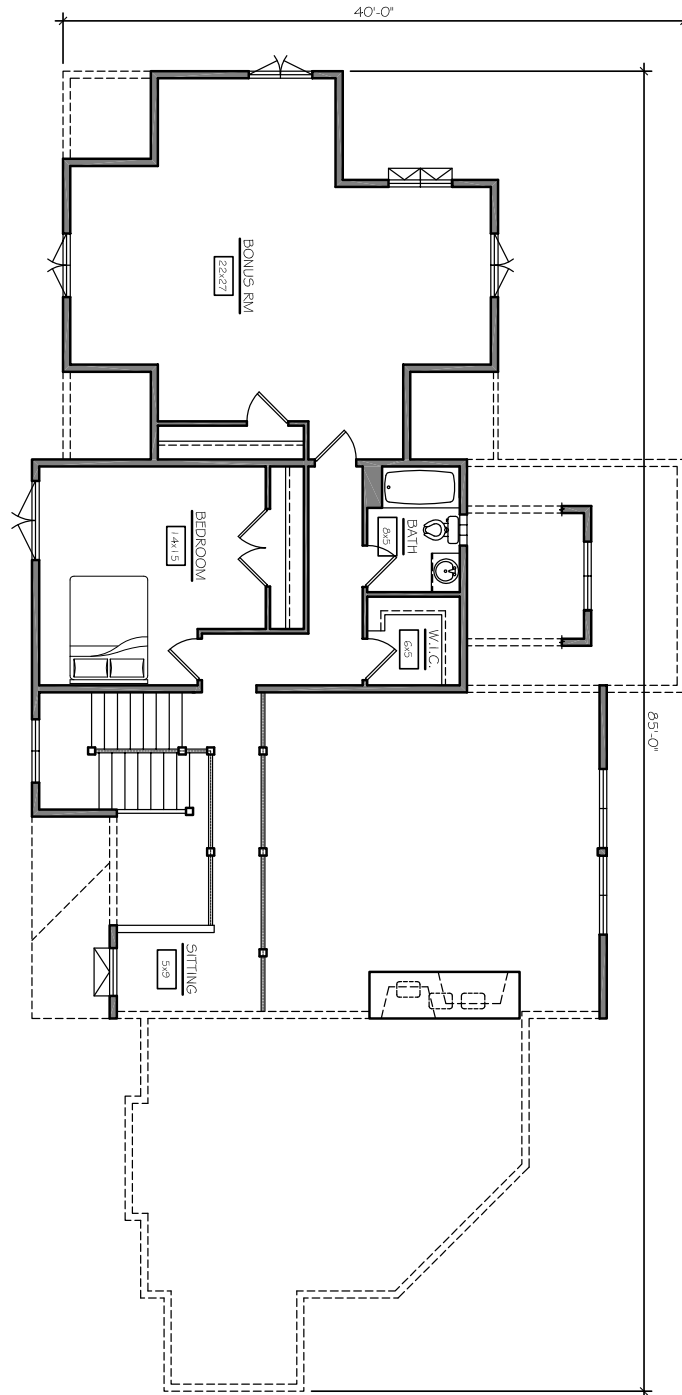

TOWN+COUNTRY  
CEDAR HOMES


HOME PLAN #030060

LIFESTYLES CRAFTED IN CEDAR

WWW.CEDARHOMES.COM

THIS DRAWING IS CONSIDERED A PROPRIETARY  
PRODUCT OF TOWN & COUNTRY CEDAR HOMES. IT  
IS NOT TO BE USED OR REPRODUCED IN ANY MANNER  
UNLESS AUTHORIZED IN WRITING BY TOWN &  
COUNTRY CEDAR HOMES.

1-800-968-3178

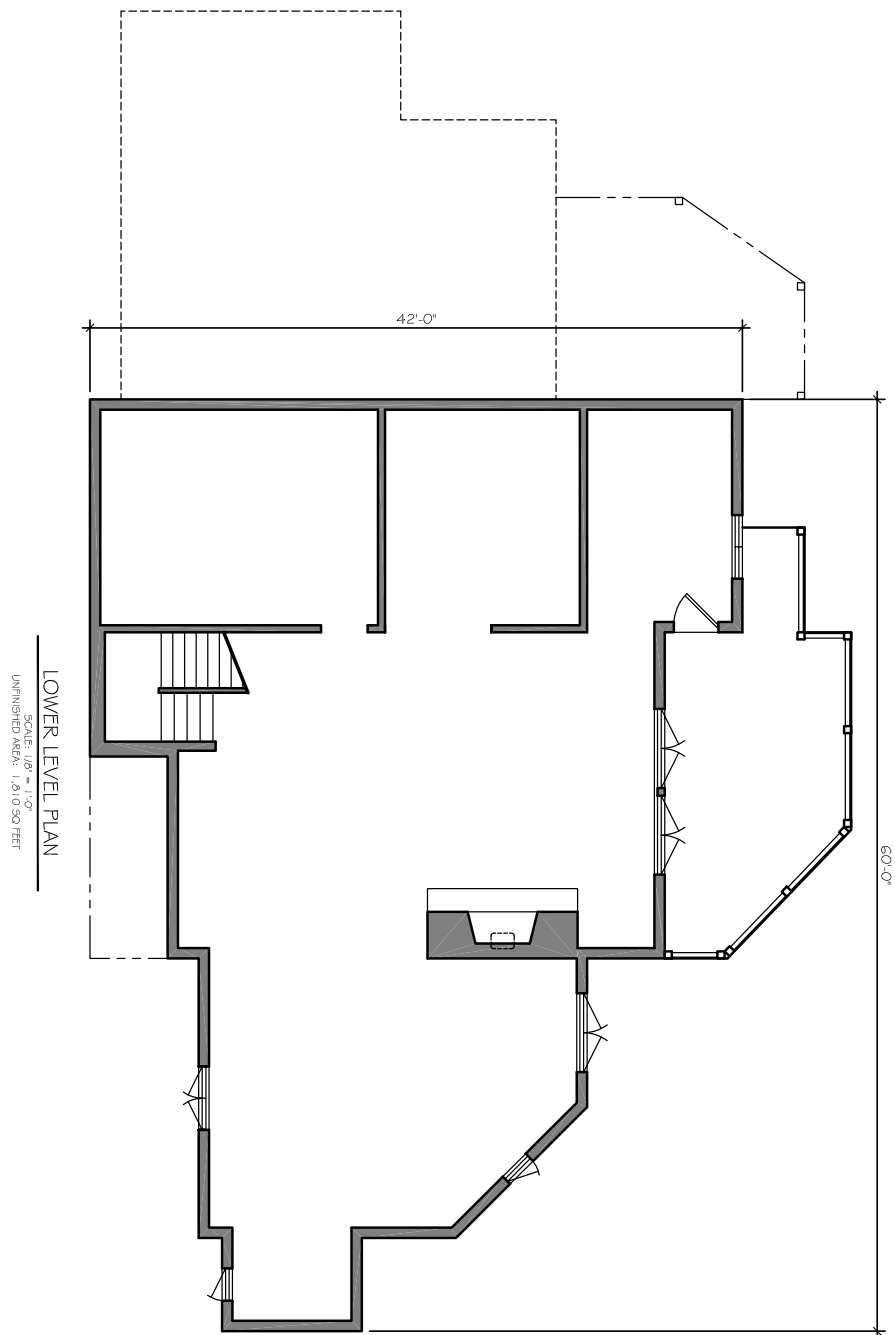

TOWN+COUNTRY  
CEDAR HOMES

HOME PLAN #030060

LIFESTYLES CRAFTED IN CEDAR

WWW.CEDARHOMES.COM

THIS DRAWING IS CONSIDERED A PROPRIETARY  
PRODUCT OF TOWN & COUNTRY CEDAR HOMES. IT  
IS NOT TO BE USED OR REPRODUCED IN ANY MANNER  
UNLESS AUTHORIZED IN WRITING BY TOWN &  
COUNTRY CEDAR HOMES.

1-800-968-3178