



TOWN+COUNTRY
CEDAR HOMES

LIFESTYLES CRAFTED IN CEDAR

Richland Retreat



FRONT ELEVATION

Total Square Footage: 1,862

Number of Levels: 1

Number of Bedrooms: 1

Number of Bathrooms: 1.5


Basement: Yes


Garage: 0



REAR
ELEVATION

Grab a cup of coffee, tea or a glass of wine. Over the phone or in person, on your site or at our office. No talk of a project or a house—we'll talk about your home... **It's that simple.**

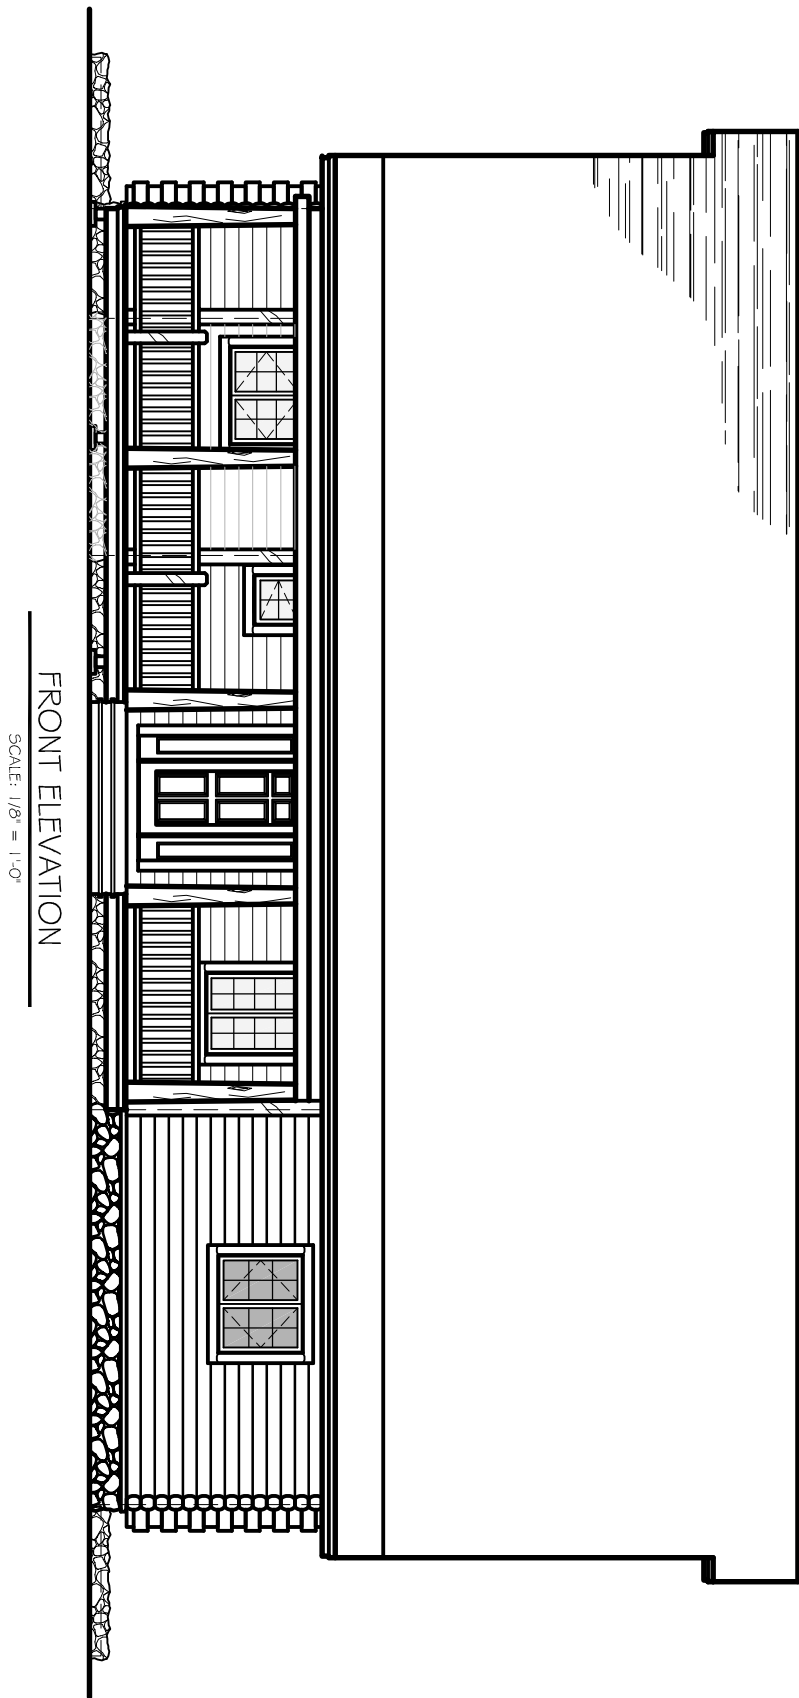

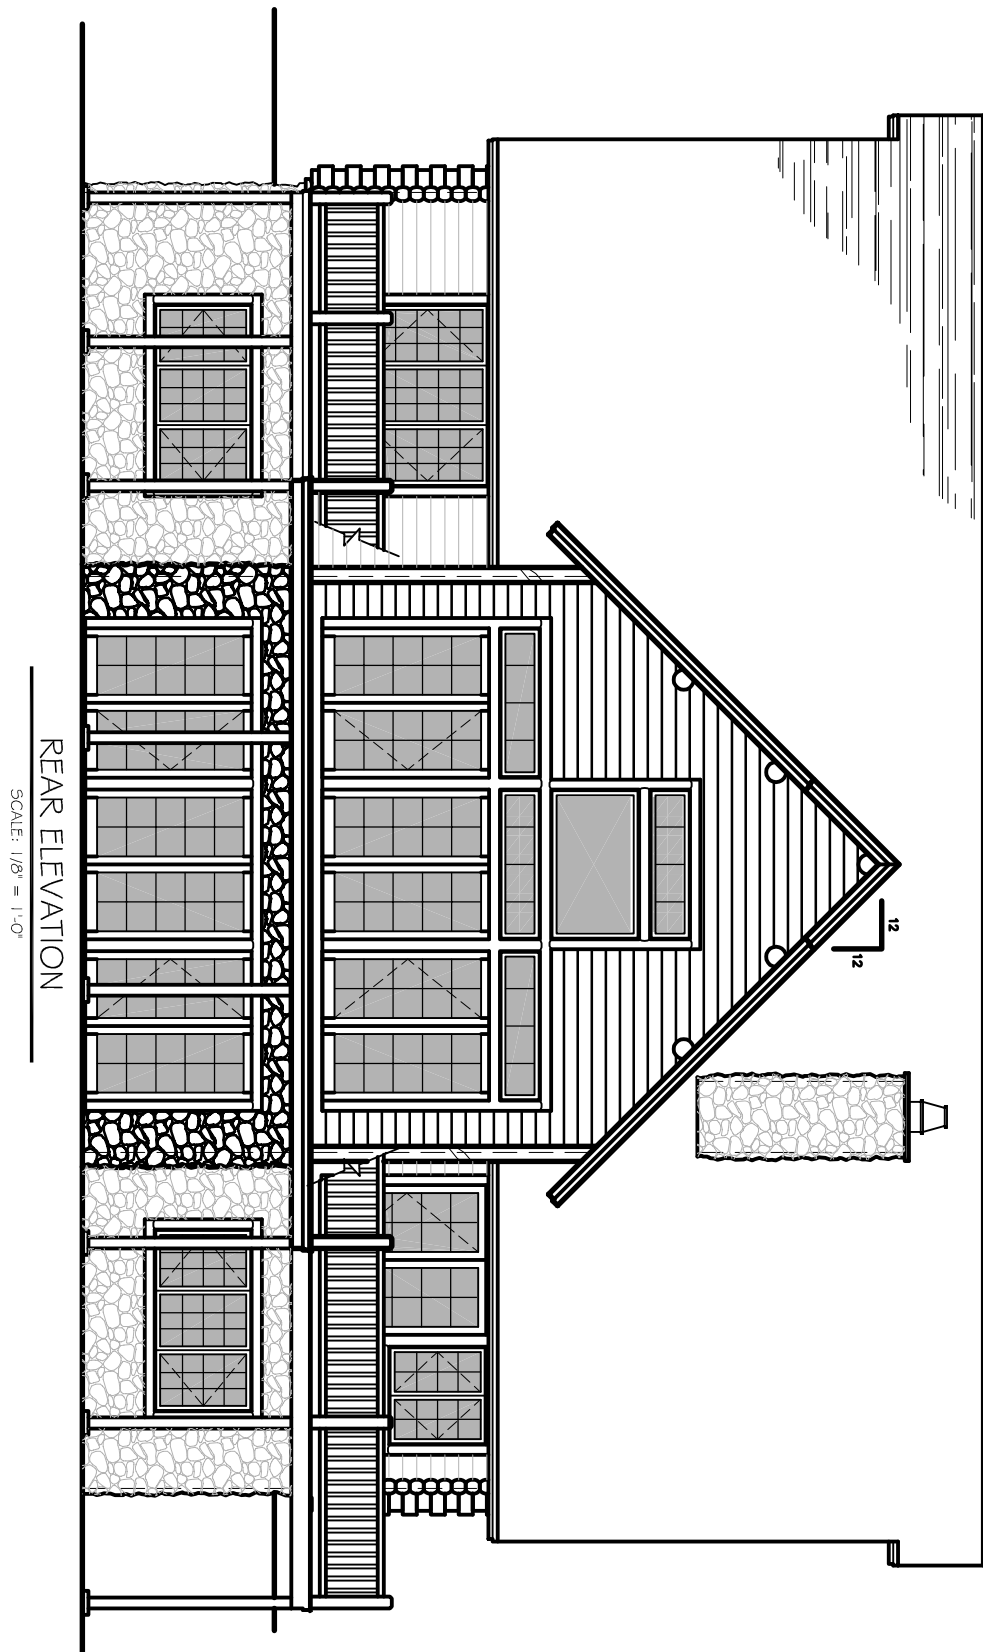

REAR ELEVATION
SCALE: 1/8" = 1'-0"



TOWN+COUNTRY
CEDAR HOMES


HOME PLAN #050048

LIFESTYLES CRAFTED IN CEDAR

WWW.CEDARHOMES.COM

THIS DRAWING IS CONSIDERED A PROPRIETARY
PRODUCT OF TOWN & COUNTRY CEDAR HOMES. IT
IS NOT TO USED OR REPRODUCED IN ANY MANNER
UNLESS AUTHORIZED IN WRITING BY TOWN &
COUNTRY CEDAR HOMES.

1-800-968-3178

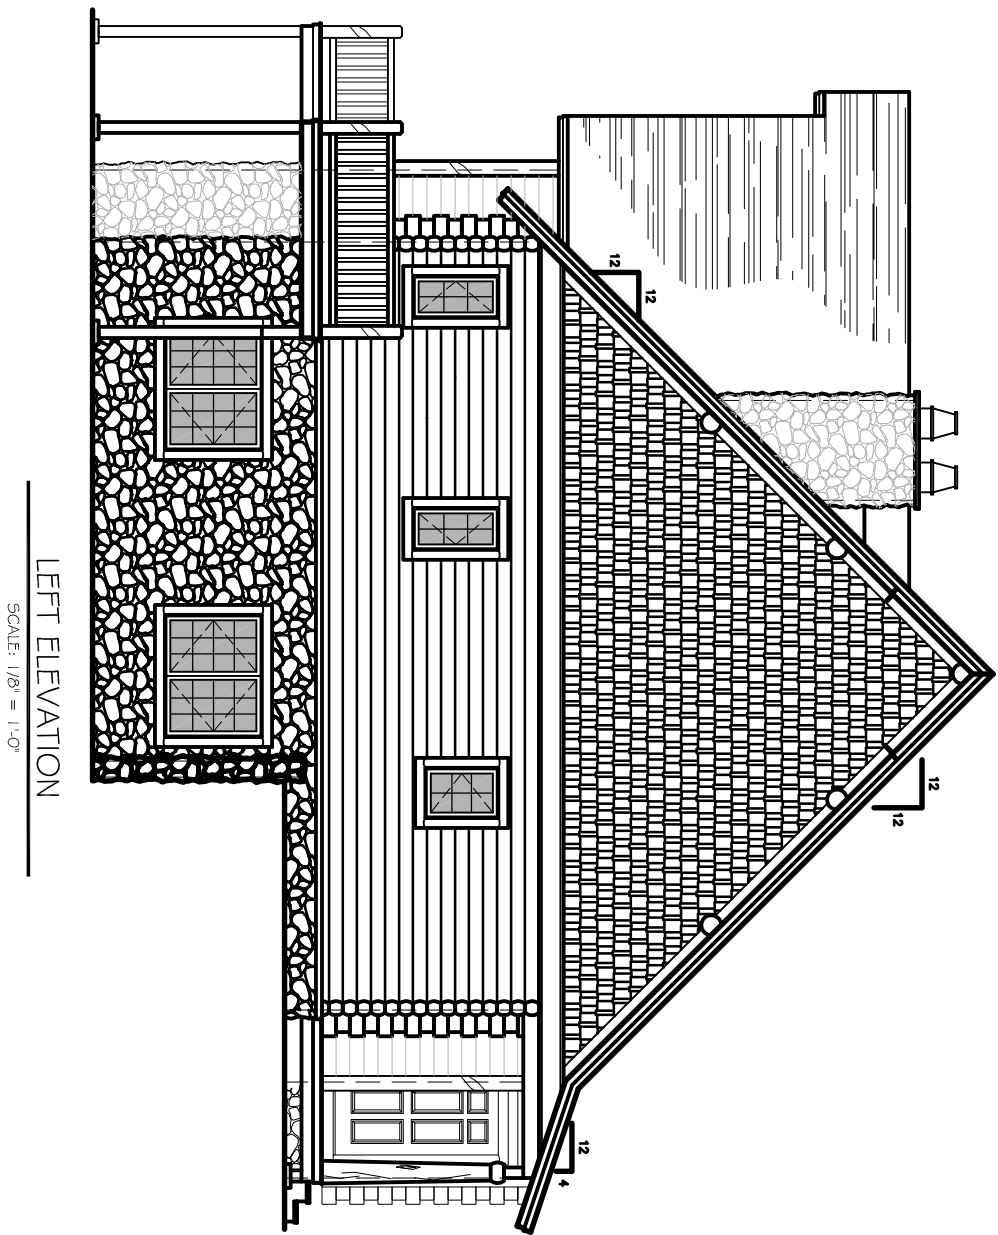

HOME PLAN #050048


LIFESTYLES CRAFTED IN CEDAR

WWW.CEDARHOMES.COM

THIS DRAWING IS CONSIDERED A PROPRIETARY
PRODUCT OF TOWN & COUNTRY CEDAR HOMES. IT
IS NOT TO USED OR REPRODUCED IN ANY MANNER
UNLESS AUTHORIZED IN WRITING BY TOWN &
COUNTRY CEDAR HOMES.

1-800-968-3178



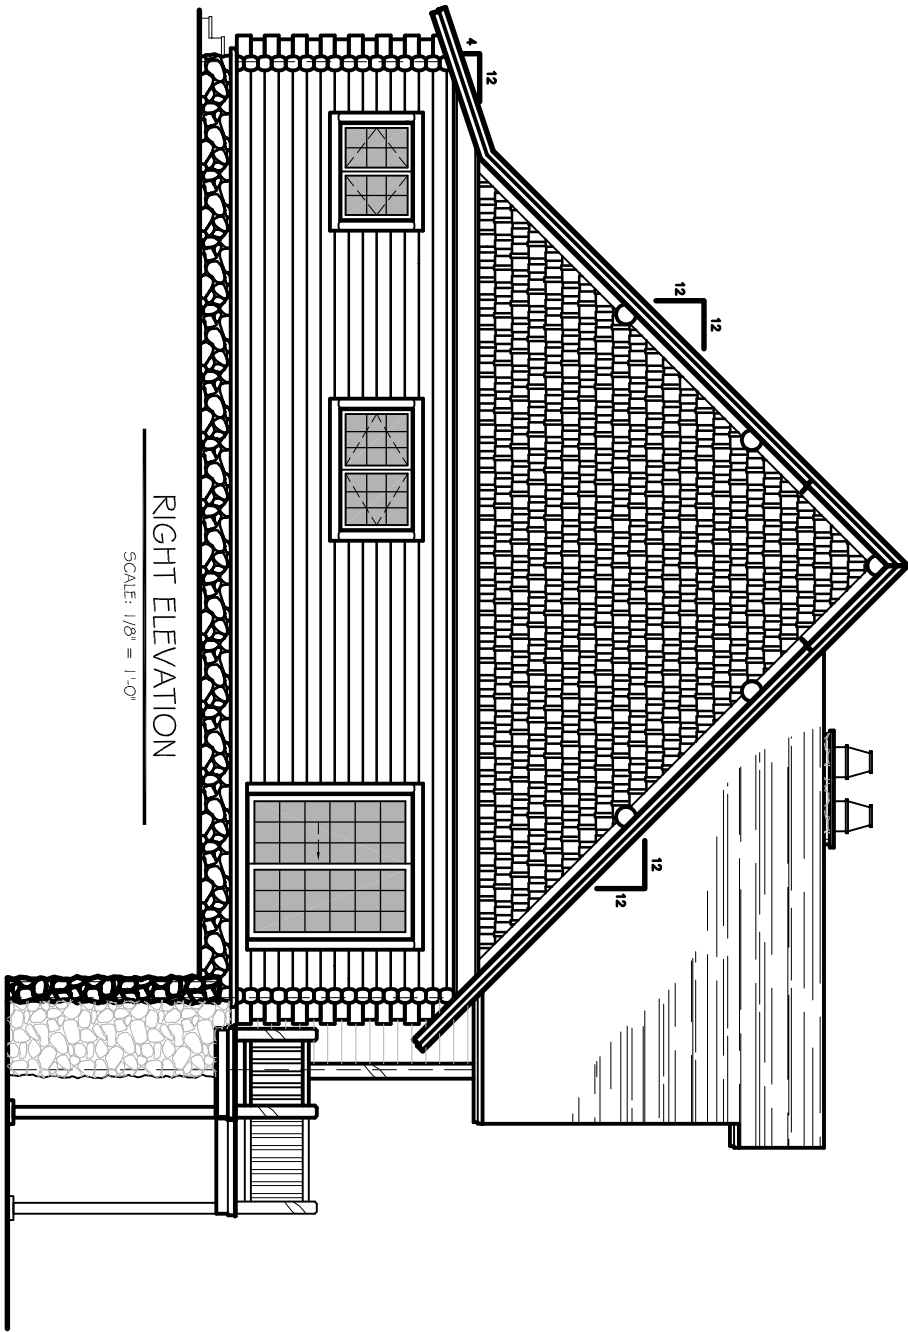

RIGHT ELEVATION
SCALE: 1/8" = 1'-0"


HOME PLAN #050048

LIFESTYLES CRAFTED IN CEDAR

WWW.CEDARHOMES.COM

THIS DRAWING IS CONSIDERED A PROPRIETARY PRODUCT OF TOWN & COUNTRY CEDAR HOMES. IT IS NOT TO USED OR REPRODUCED IN ANY MANNER UNLESS AUTHORIZED IN WRITING BY TOWN & COUNTRY CEDAR HOMES.

1-800-968-3178

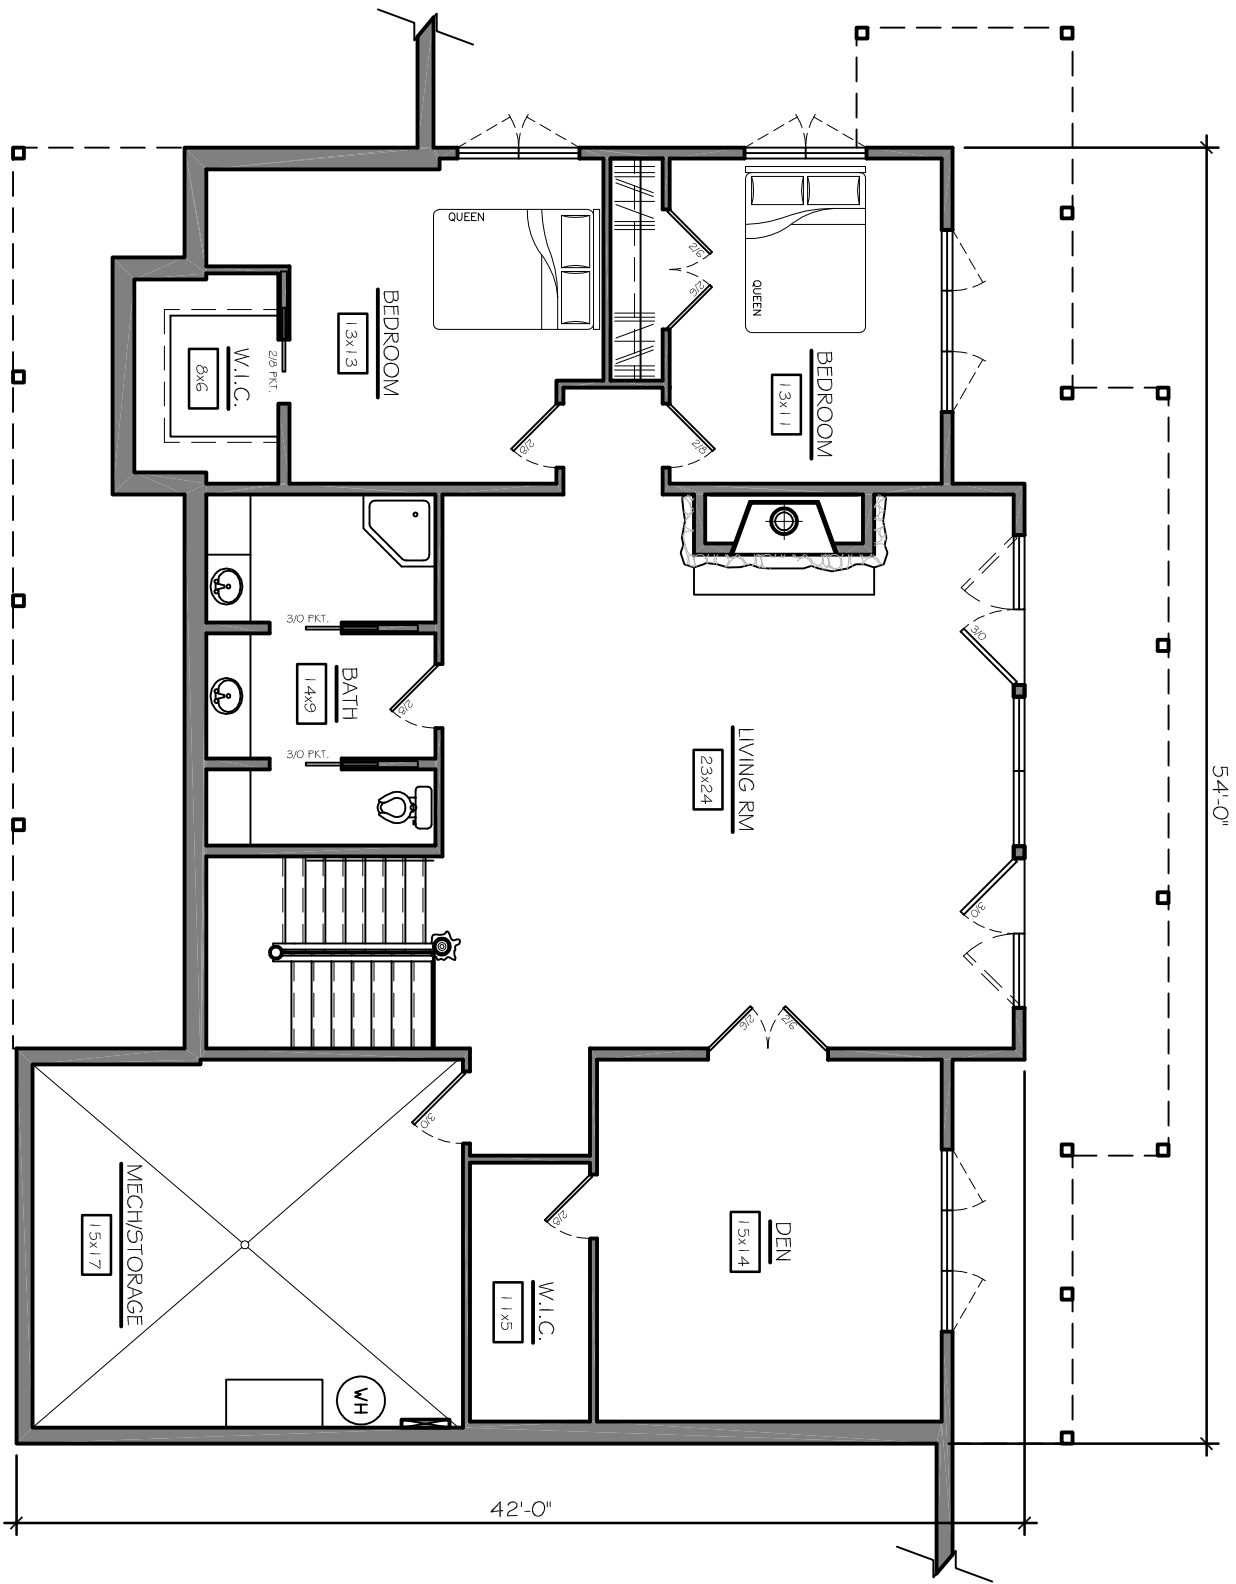

LOWER LEVEL PLAN

SCALE: 1/8" = 1'-0"
LIVING AREA: 1,552 SQ FEET
MECH/STORAGE AREA: 366 SQ FEET



TOWN+COUNTRY
CEDAR HOMES

HOME PLAN #050048

LIFESTYLES CRAFTED IN CEDAR

WWW.CEDARHOMES.COM

THIS DRAWING IS CONSIDERED A PROPRIETARY
PRODUCT OF TOWN & COUNTRY CEDAR HOMES. IT
IS NOT TO USED OR REPRODUCED IN ANY MANNER
UNLESS AUTHORIZED IN WRITING BY TOWN &
COUNTRY CEDAR HOMES.

1-800-968-3178